



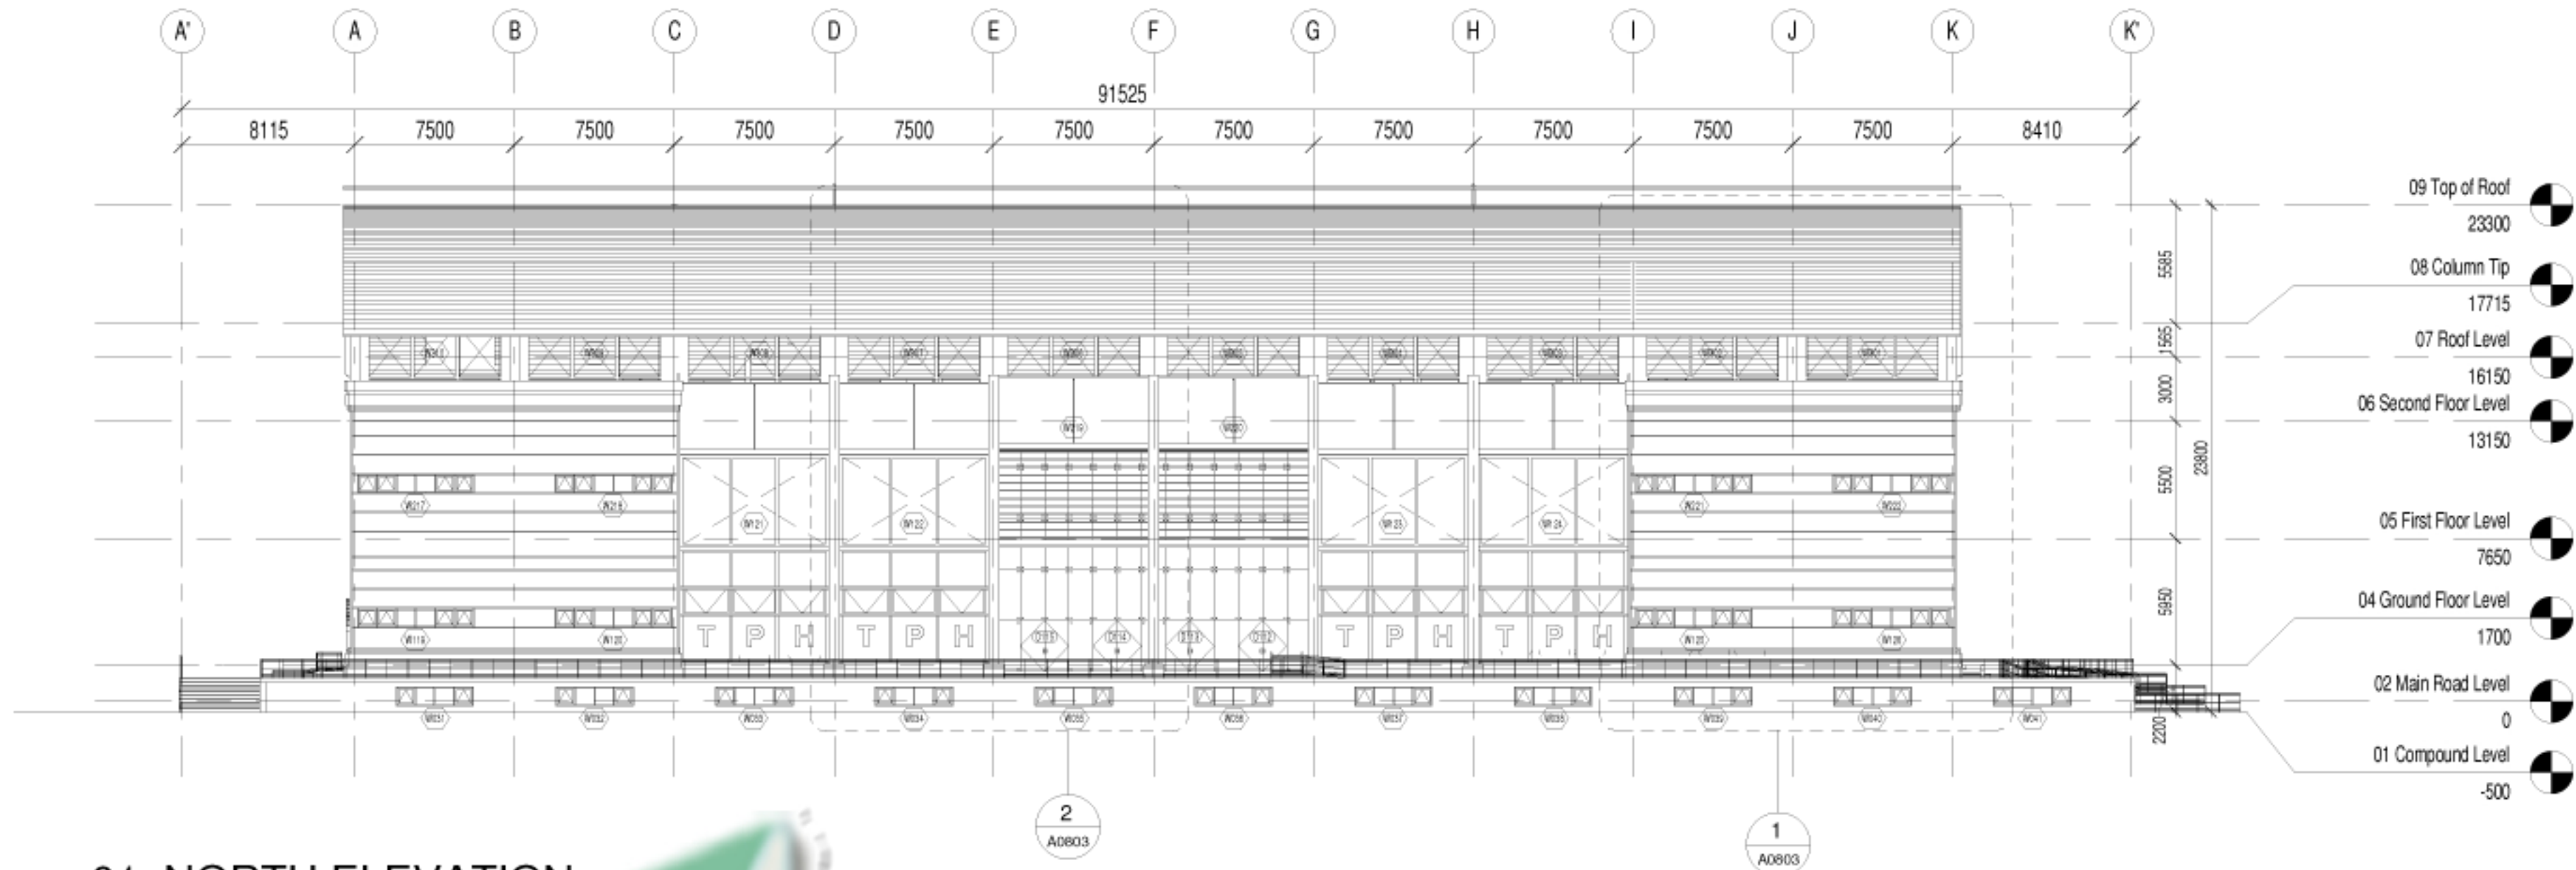

1 01_NORTH ELEVATION
1 : 250

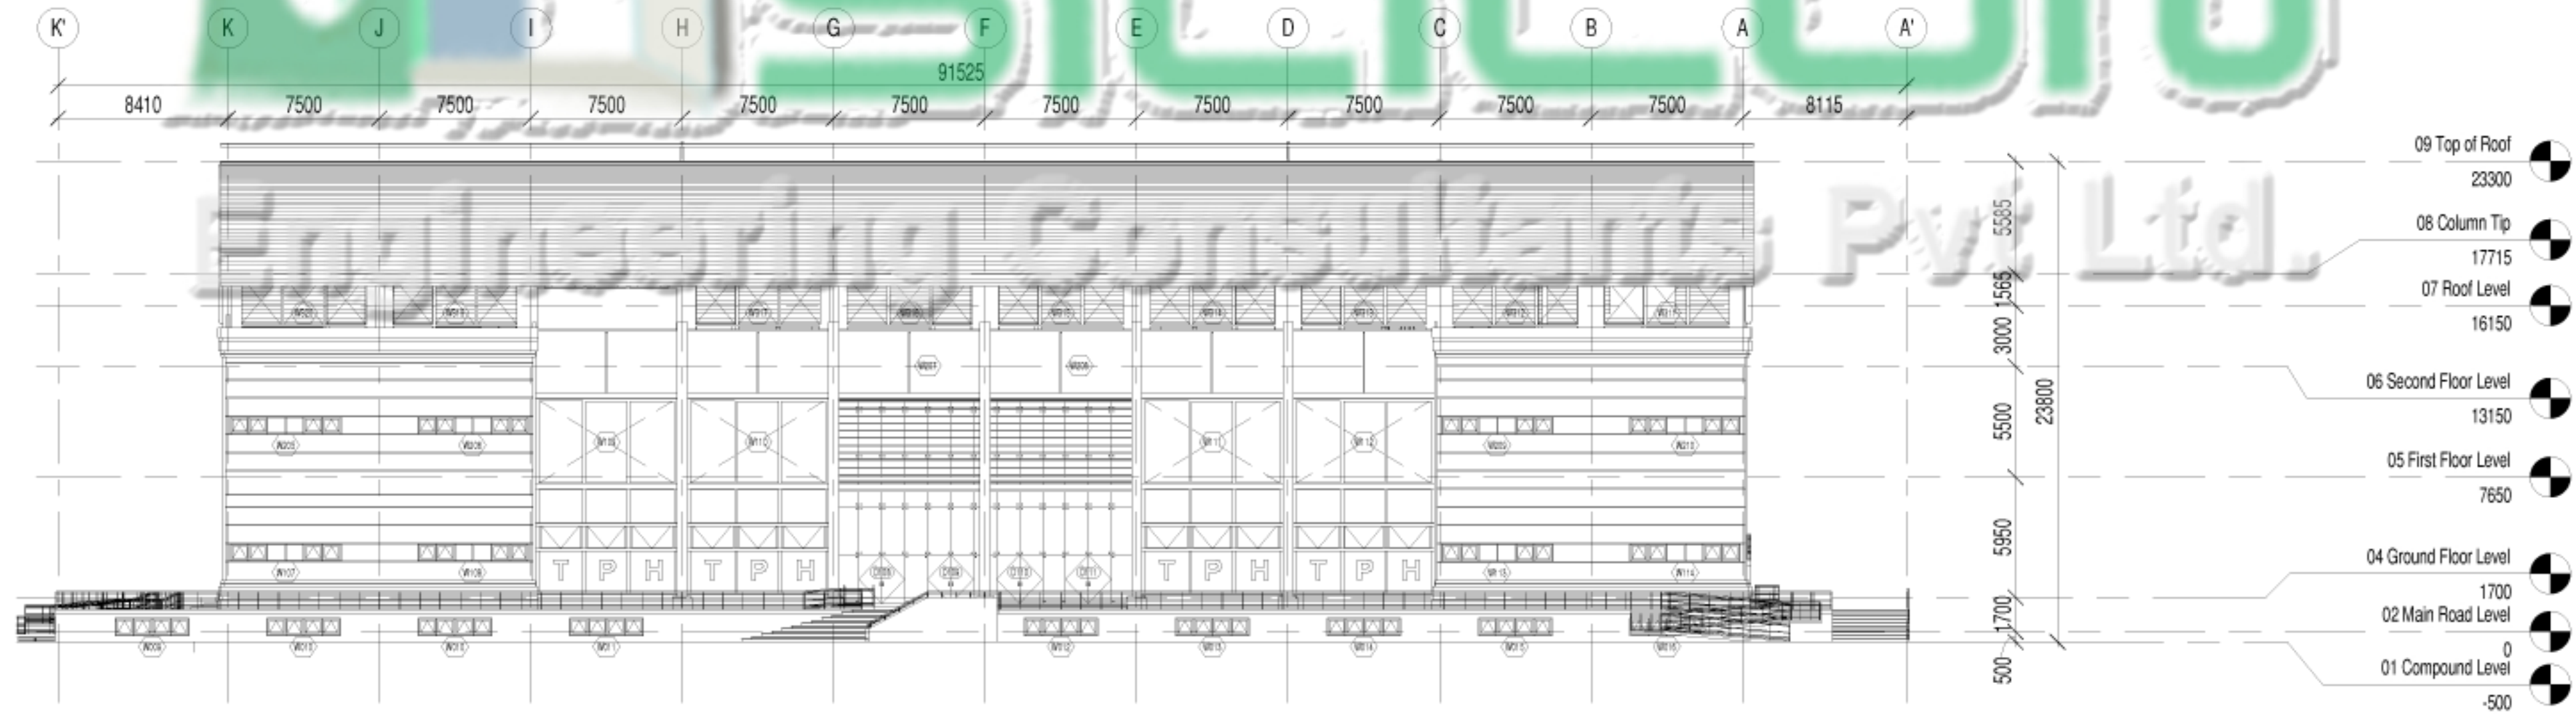

2 03_SOUTH ELEVATION
1 : 250

NOTE

PROJECT

ARCHITECT

DRAWING TITLE
ELEVATIONS NORTH AND SOUTH

DRAWING STATUS

DRAWN BY
LB

CHECKED BY
KB, SA

SCALE
1 : 250 @A1

DATE
2/13/2012 6:30:12 PM

PROJECT NO.

DRAWING NO.
A0800

Rev.

A