


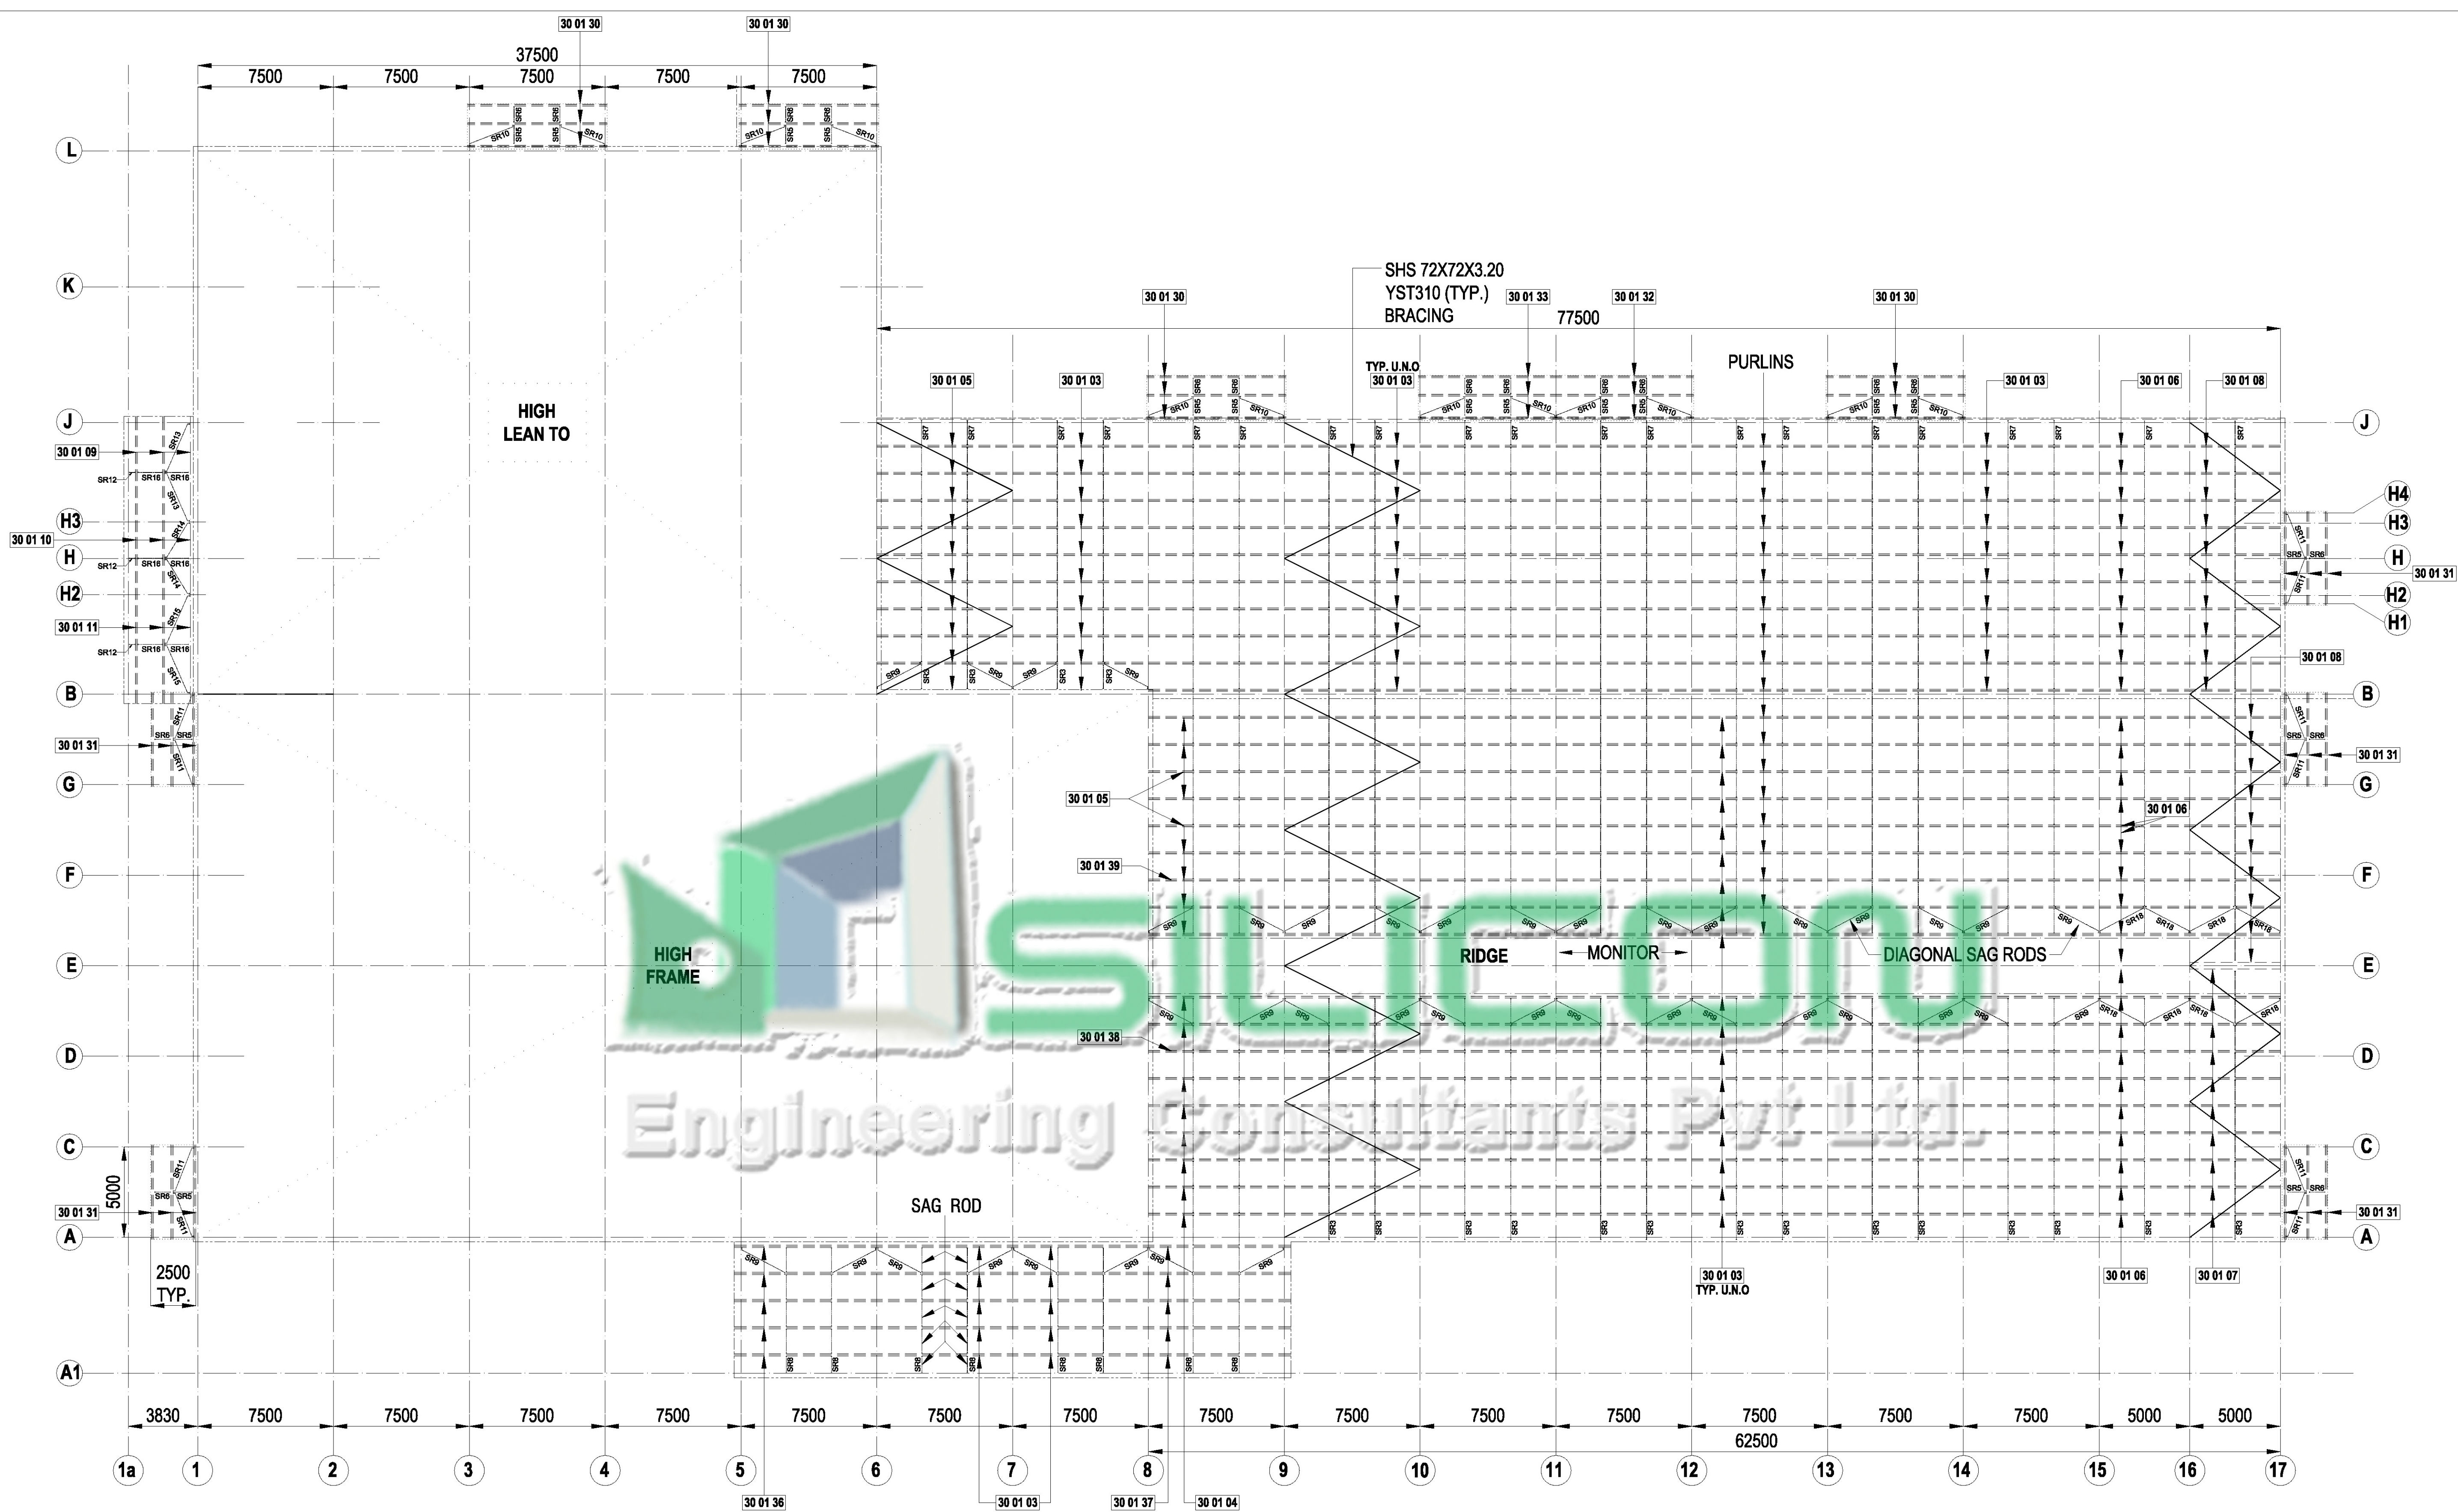

ROOF PLAN FOR LOWER FRAME

NOTES :-
1) INDICATED SAGROD - SR2 ARE TYPICAL U.N.O.

PROJECT MANAGER :-

TITLE :- **ROOF PLAN FOR LOWER FRAME**

SCALE
1:250

DEALT.BY	CKD BY	DATE	APP BY	PROJECT NO	DWG. NO	REV. No.
V.V.P.	SPS	30/06/11	SECPL	SPSL/NGP/1078	04/01	00

0	FOR APPROVAL		30/06/11
REV. No.	DESCRIPTION	SIGN.	DATE