

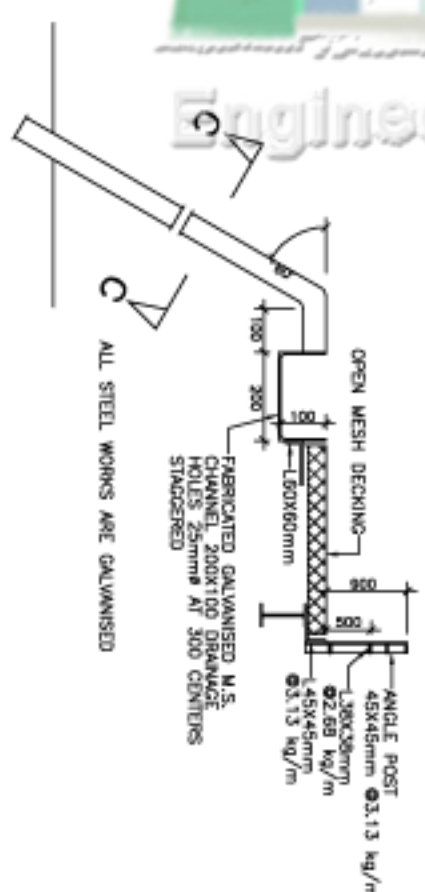
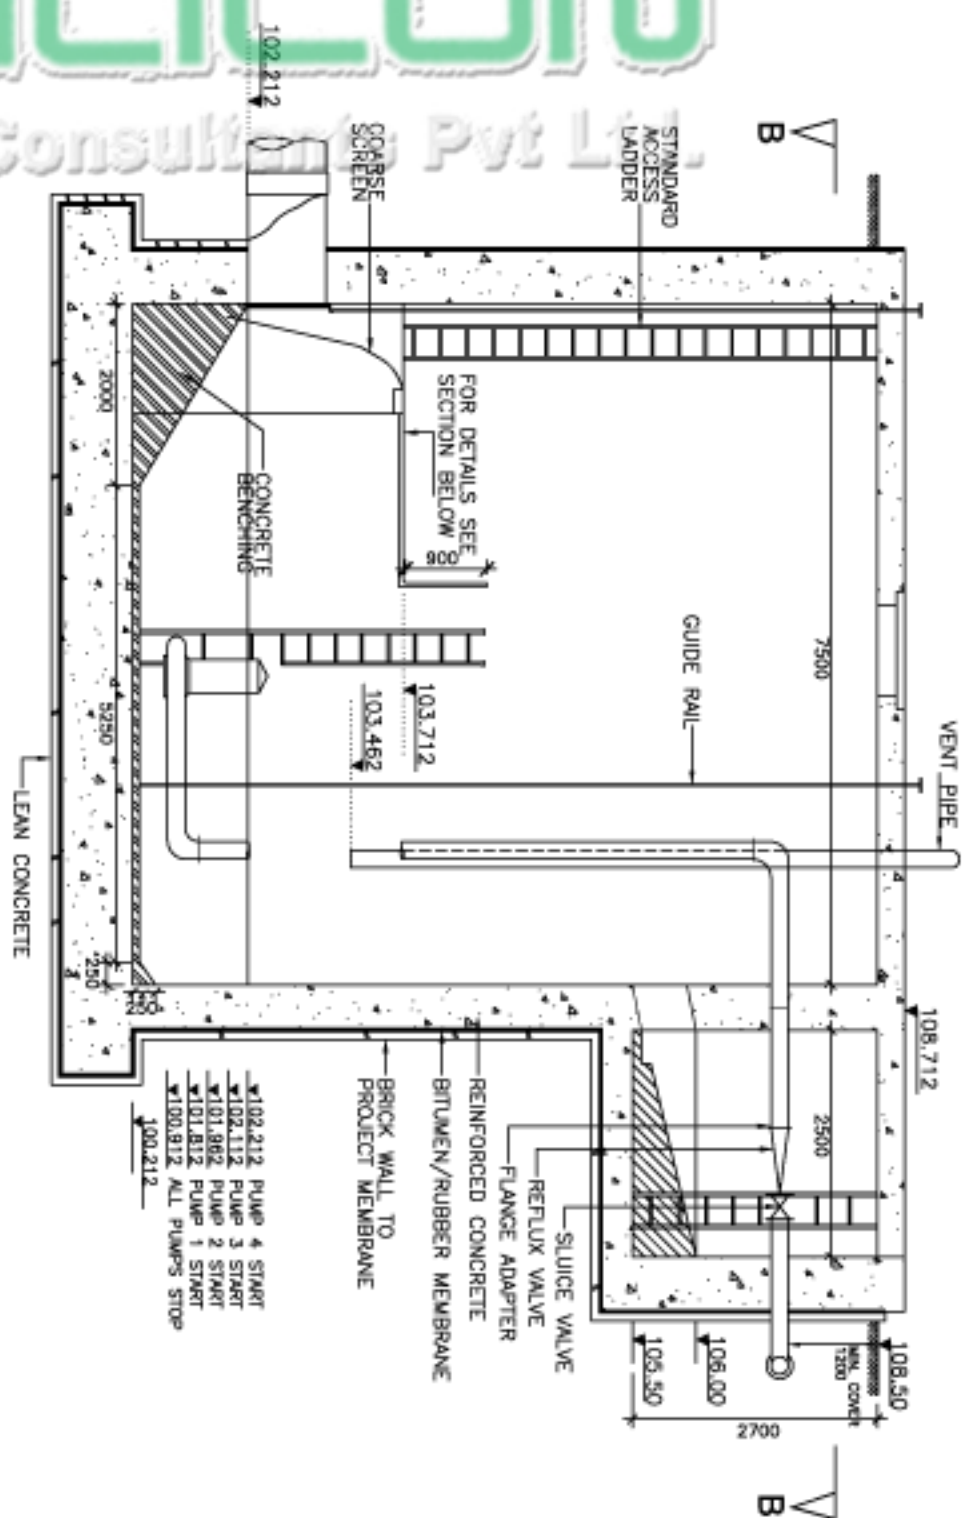


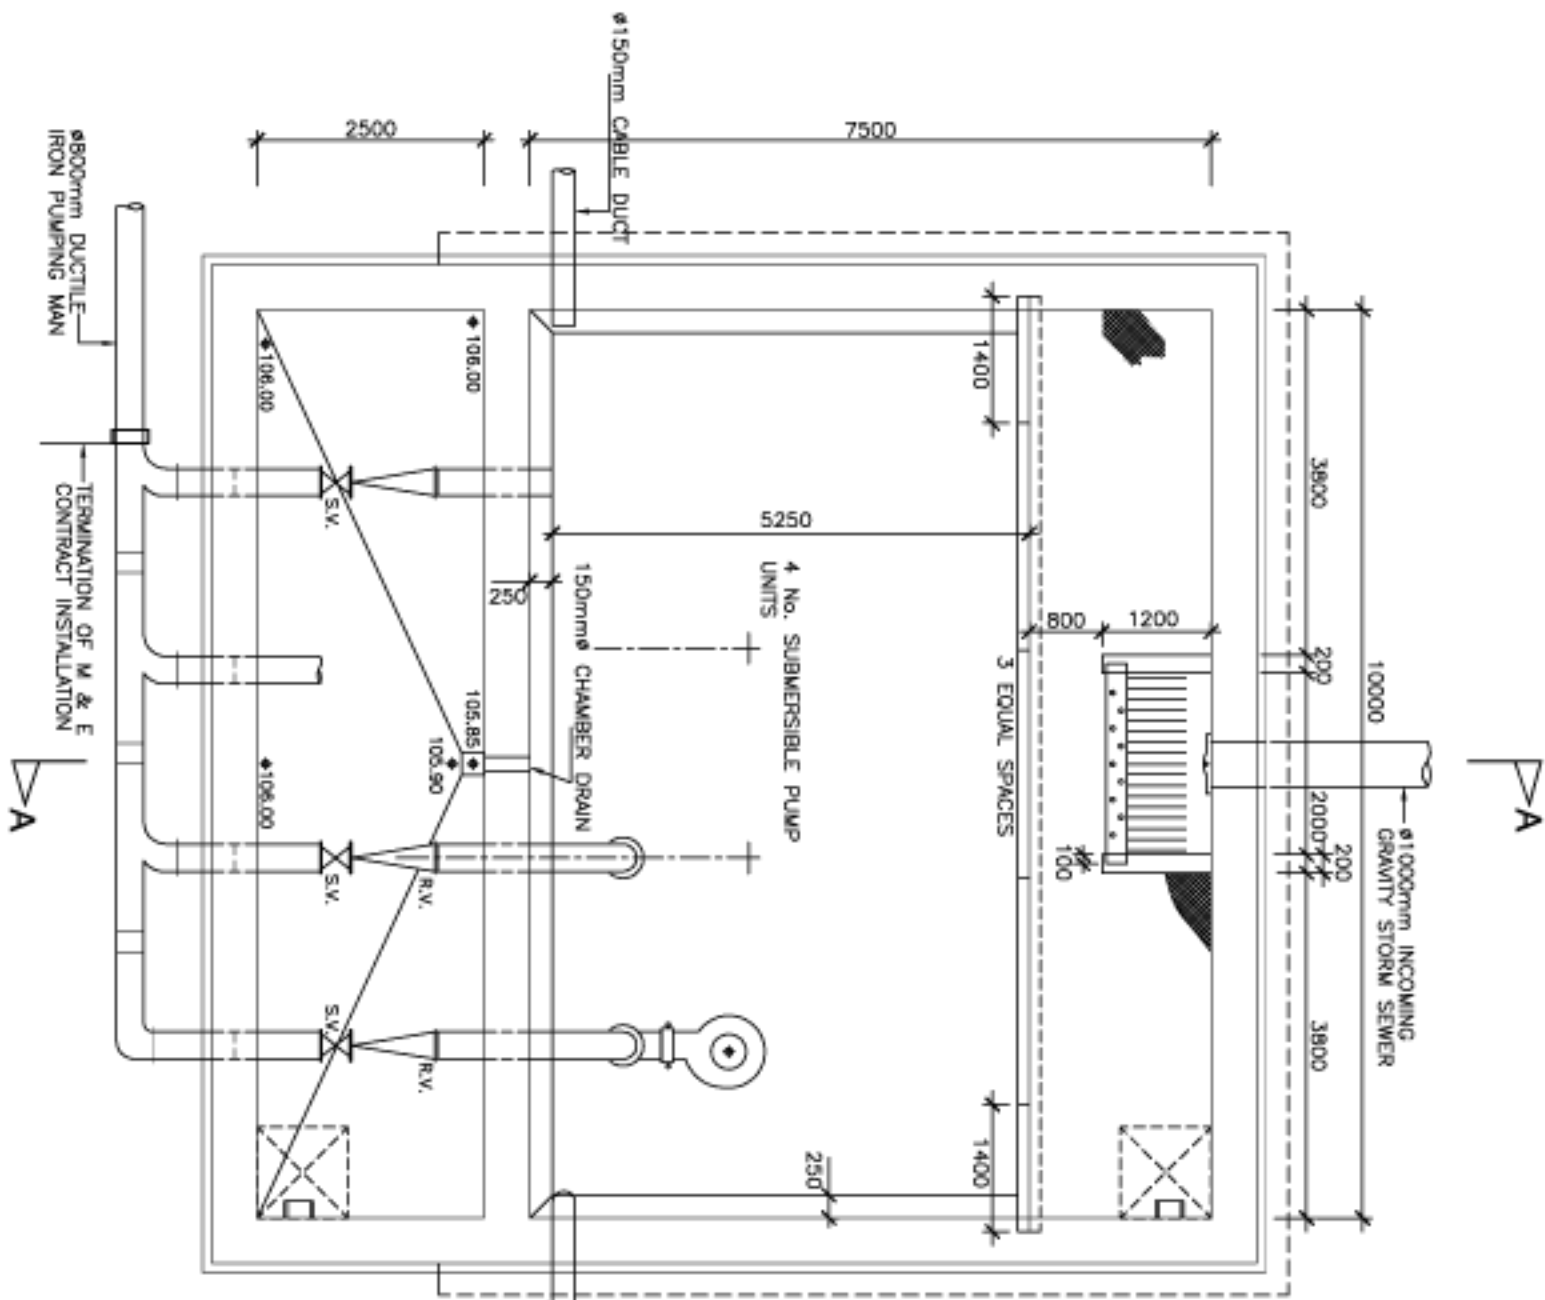

SECTION THROUGH SCREEN AND PLATFORM

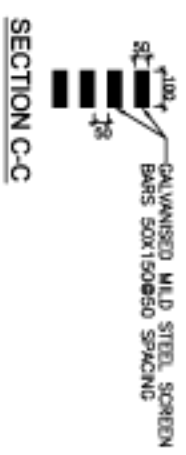

DATE :- 24-AUGUST-2009	PROJECT :- PUMPING STATION	CONTRACTOR :- AL-QAFILA international co. E_mail: jasin_90@yahoo.com phone 07702097737 -07707591698	CLIENT :- REPUBLIC OF IRAQ MINISTRY OF MUNICIPALITIES & PUBLIC WORKS GENERAL DIRECTORATE OF SEWERAGE SALAH AL-DEEN SEWERAGE	DRAWING PLAN & SECTION PUMPING HOUSE SCALE :- 1:100 DRAWING NO :- 1/100 REVISION :- 1/100	SILICON OUTSOURCING SERVICES PVT LTD. 315 - Patel Avenue, Opp. Grand Bazaar, S.G. Highway, Ahmedabad, Gujarat, INDIA e mail: info@siliconengineering.net TEL : +91 7940011847 www.siliconengineering.net
---------------------------	-------------------------------	--	---	--	---