


PROPOSED 1.8m HIGH CAPPED TIMBER
PALING FENCE WITH EXPOSED POSTS
BOTH SIDES & CAPPING TO SIDE & REAR

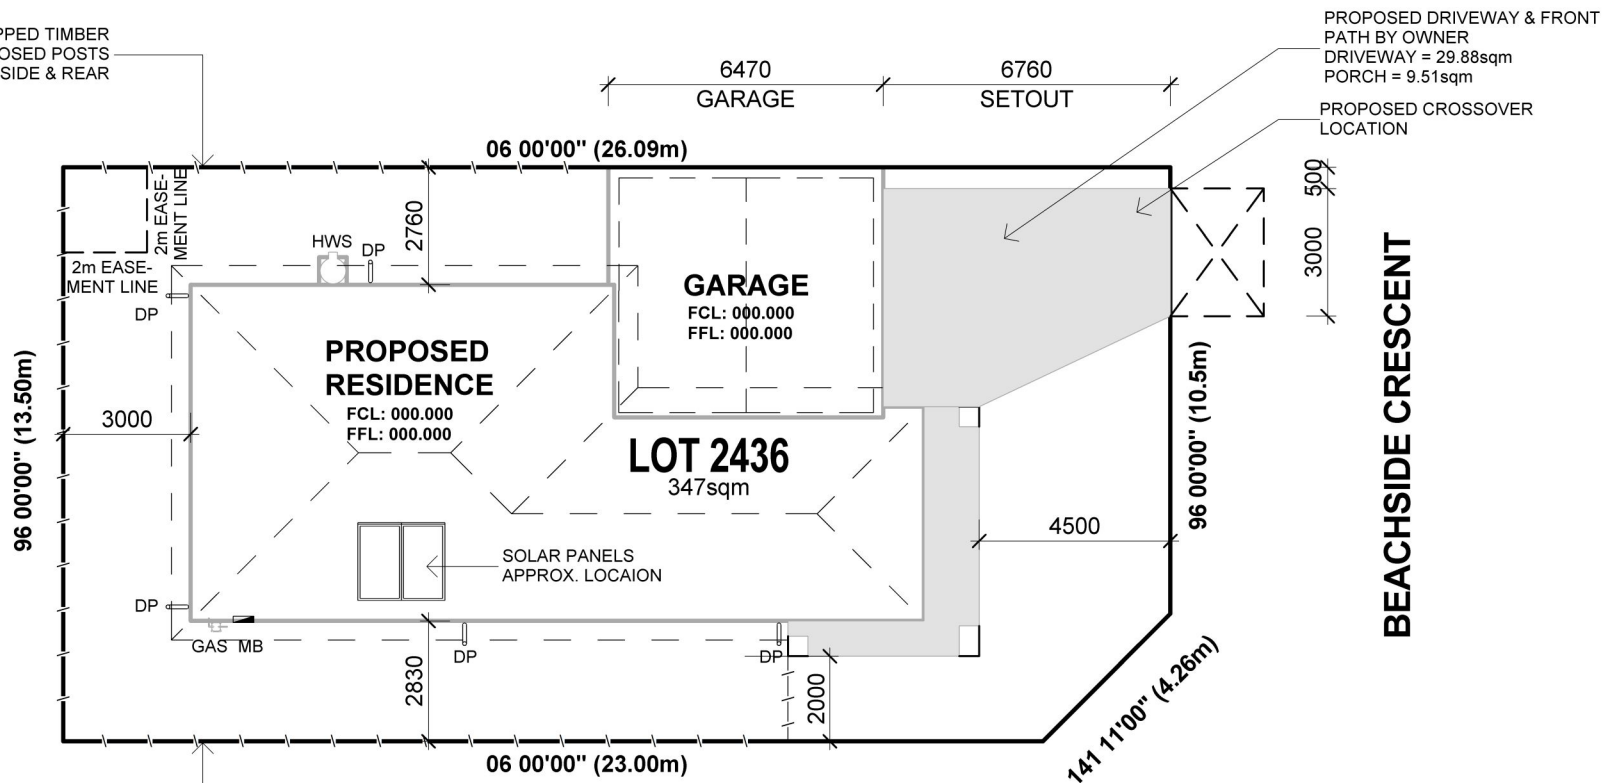

BEACHSIDE CRESCENT

PROPOSED 1.8m HIGH CAPPED TIMBER
PALING FENCE WITH EXPOSED POSTS
BOTH SIDES & CAPPING TO SIDE & REAR