




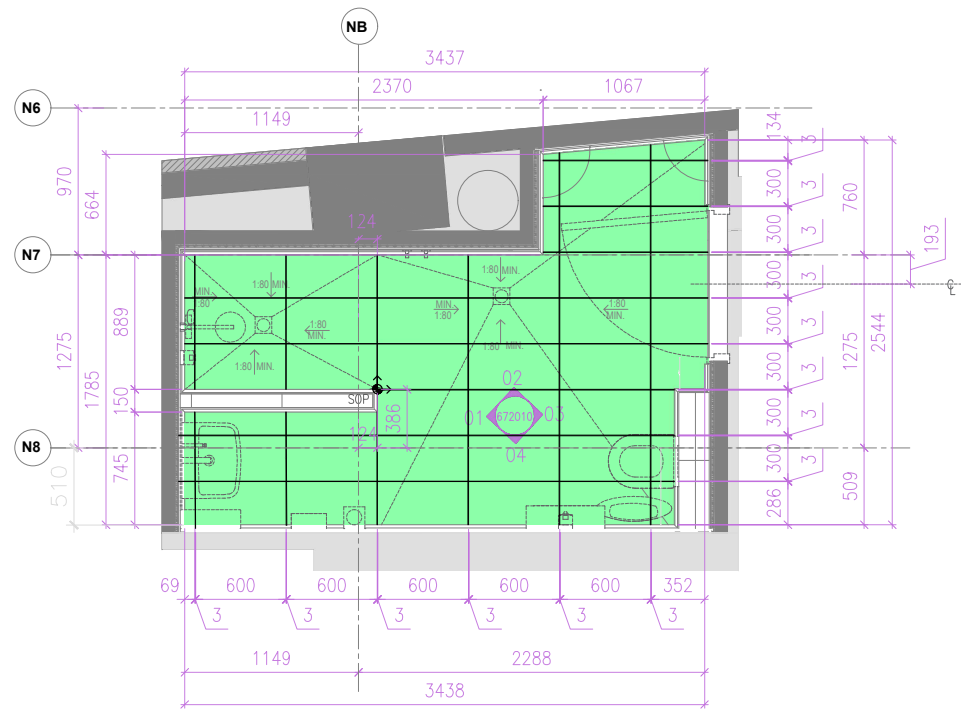


05 PLAN – STAFF TOILET A
Scale 1:50

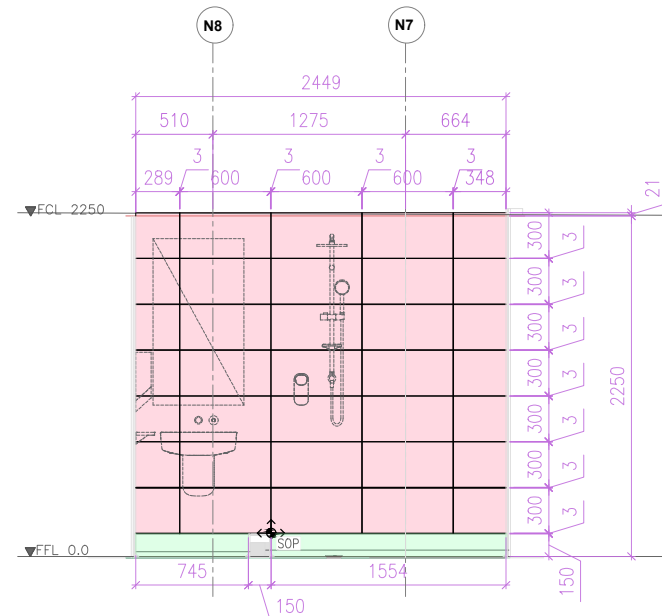


01 1008A – ELEVATION
Scale 1:50

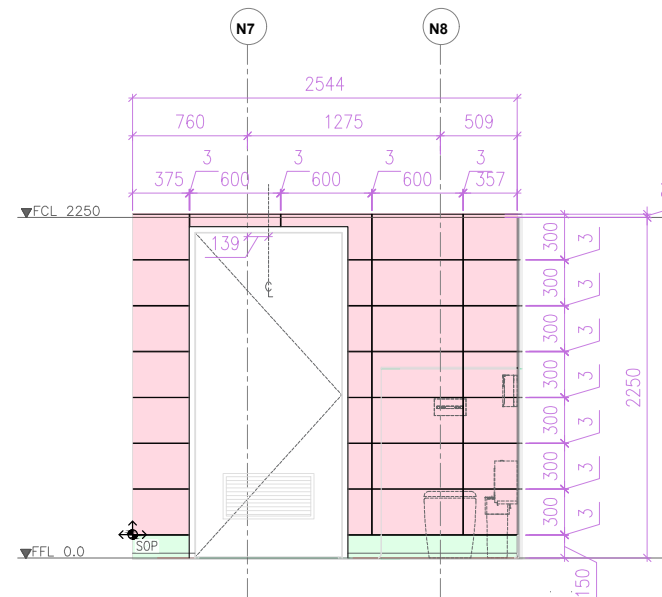

03 1008A – ELEVATION
Scale 1:50

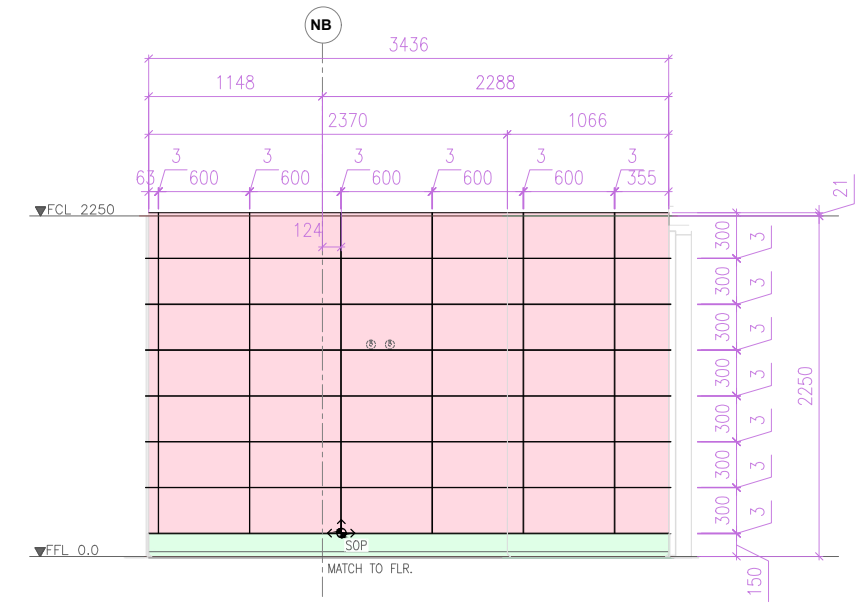

02 1008A – ELEVATION
Scale 1:50

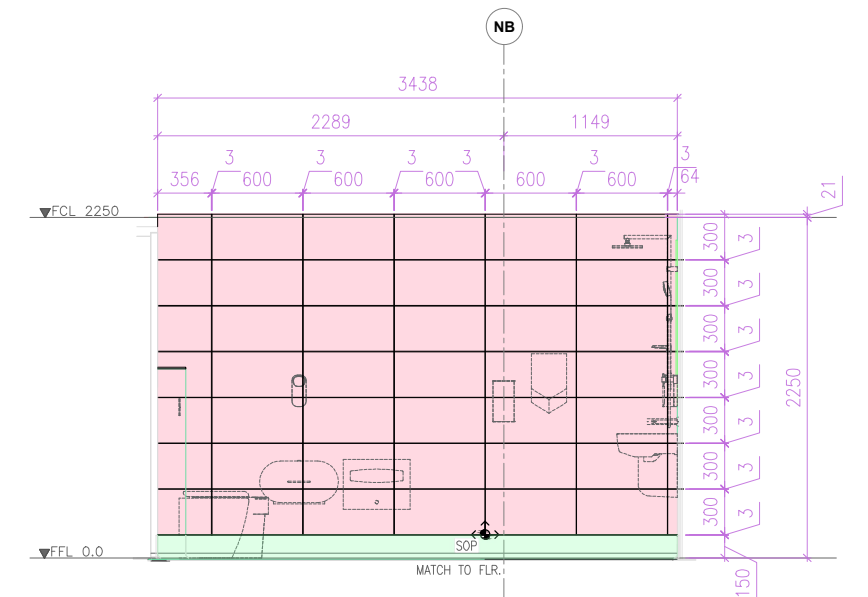

04 1008A – ELEVATION
Scale 1:50

Issue

ABSOLUTE
TILING & STONE
Level 7, 111 Elizabeth St.
Sydney CBD
Ph. (02) 9896 7727
www.versatile.com.au

CLIENT:



PROJECT:

PITT STREET INTEGRATED
STATION DEVELOPMENT

LEGEND:

ILG-401	CERAMIC WALL TILE, 300mm x 600mm x 10mm
TRM-103	VITRIFIED PORCELAIN COVERED SKT TILE, 150mm
FLR-401	VITRIFIED CERAMIC FLR TILE, 300mm x 600mm x 10mm

DRAWING NAME:
Pitt Street ISD – Wet Area North Staff Toilet A
PLAN & ELEVATIONS

DRAWING NUMBER:
SMCSWSPS-ATS-PSN-AT-SDG-005011

PROJECT NUMBER:
ATS12333


CHECKED BY
ORO

DRAWN BY
ORO

REVISION

A

DATE
15/11/2022

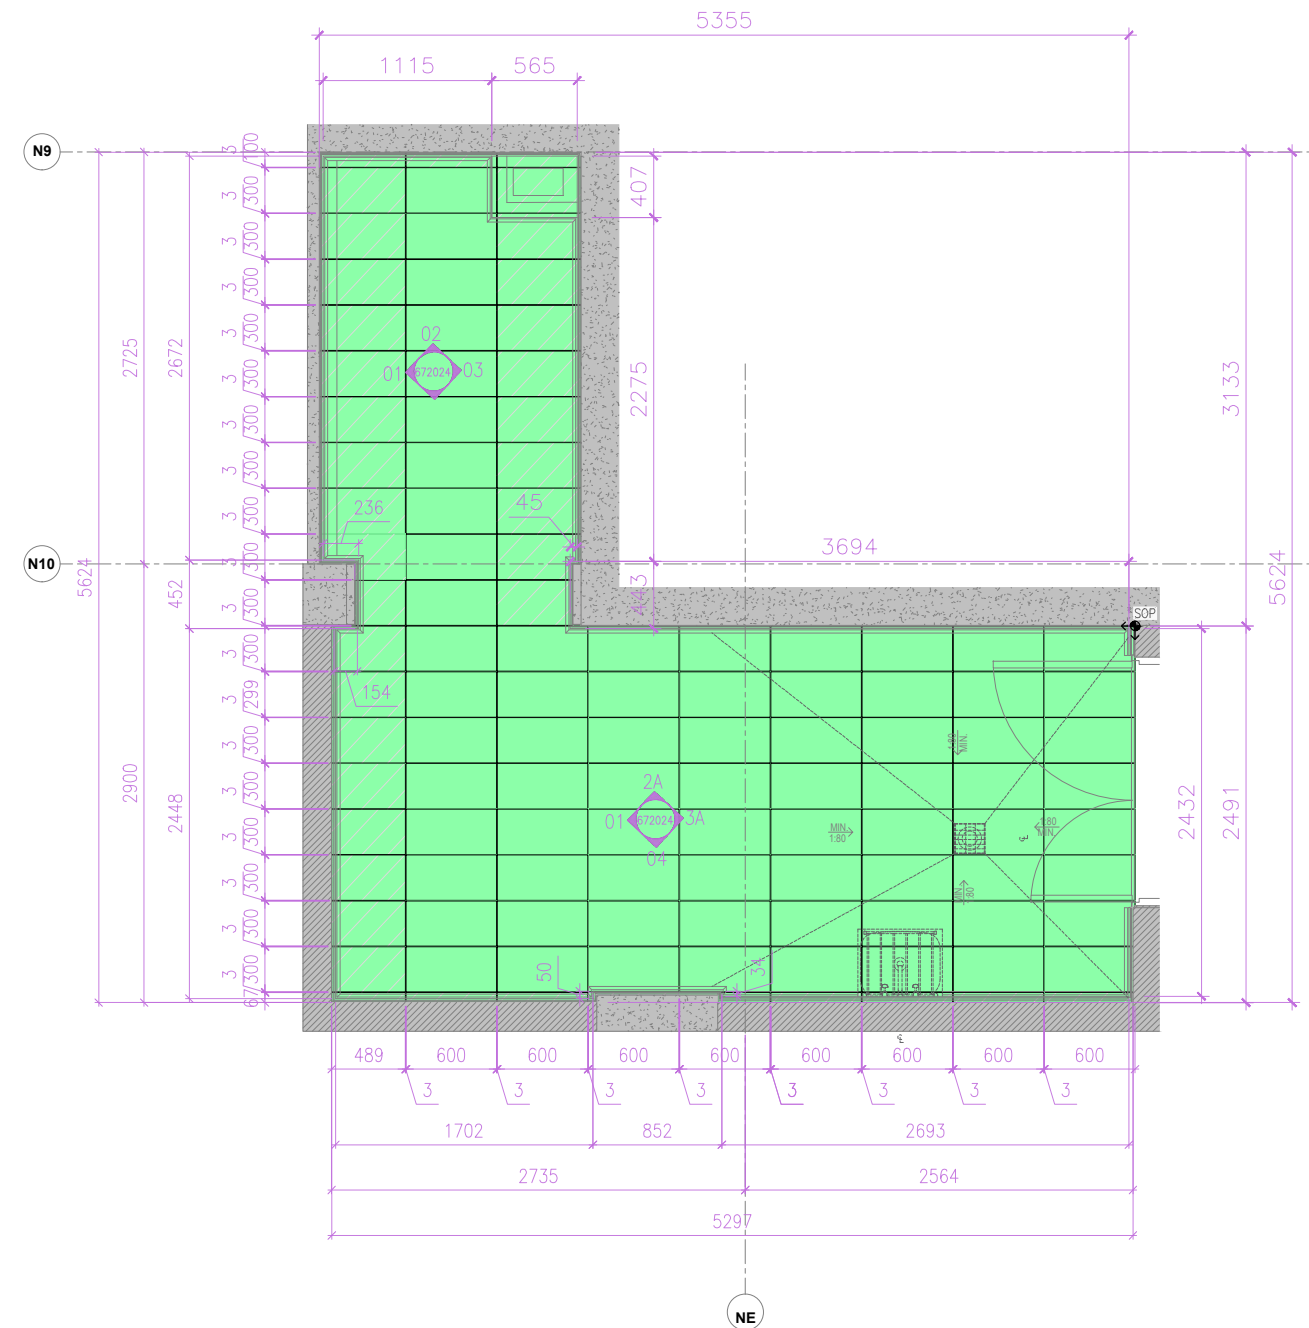

— Pitt Street ISD – Wet Area North Cleaners Store Room A Plan
— Scale 1:50

Issue

ABSOLUTE
TILING & STONE
Level 7, 111 Elizabeth St.
Sydney CBD
Ph. (02) 9896 7727
www.versatile.com.au

CLIENT:



PROJECT:

PITT STREET INTEGRATED
STATION DEVELOPMENT

LEGEND:

FLR-401	VITRIFIED CERAMIC FLOOR TILING, 300mm x 600mm x 10mm
FLR-401	VITRIFIED CERAMIC CUT TO SUIT TO MAX, 300mm x 600mm
ILG-401	CERAMIC WALL TILE-BOH, 300mm x 600mm x 10mm
ILG-401	CERAMIC WALL TILE-BOH CUT TO SUIT TO MAX, 300mm x 600mm
TRM-103	VITRIFIED PORCELAIN TILE SKIRTING, 150mm
TRM-103	VITRIFIED PORCELAIN TILE SKIRTING CUT TO SUIT TO MAX, 150mm

DRAWING NAME:

Pitt Street ISD – Wet Area Cleaners Store
Room B Plan
DRAWING NUMBER:
SMCSWSPS-ATS-PSN-AT-SDG-005017

PROJECT NUMBER:
ATS12333



CHECKED BY
ORO

DRAWN BY
ORO

REVISION

A

DATE
15/11/2022

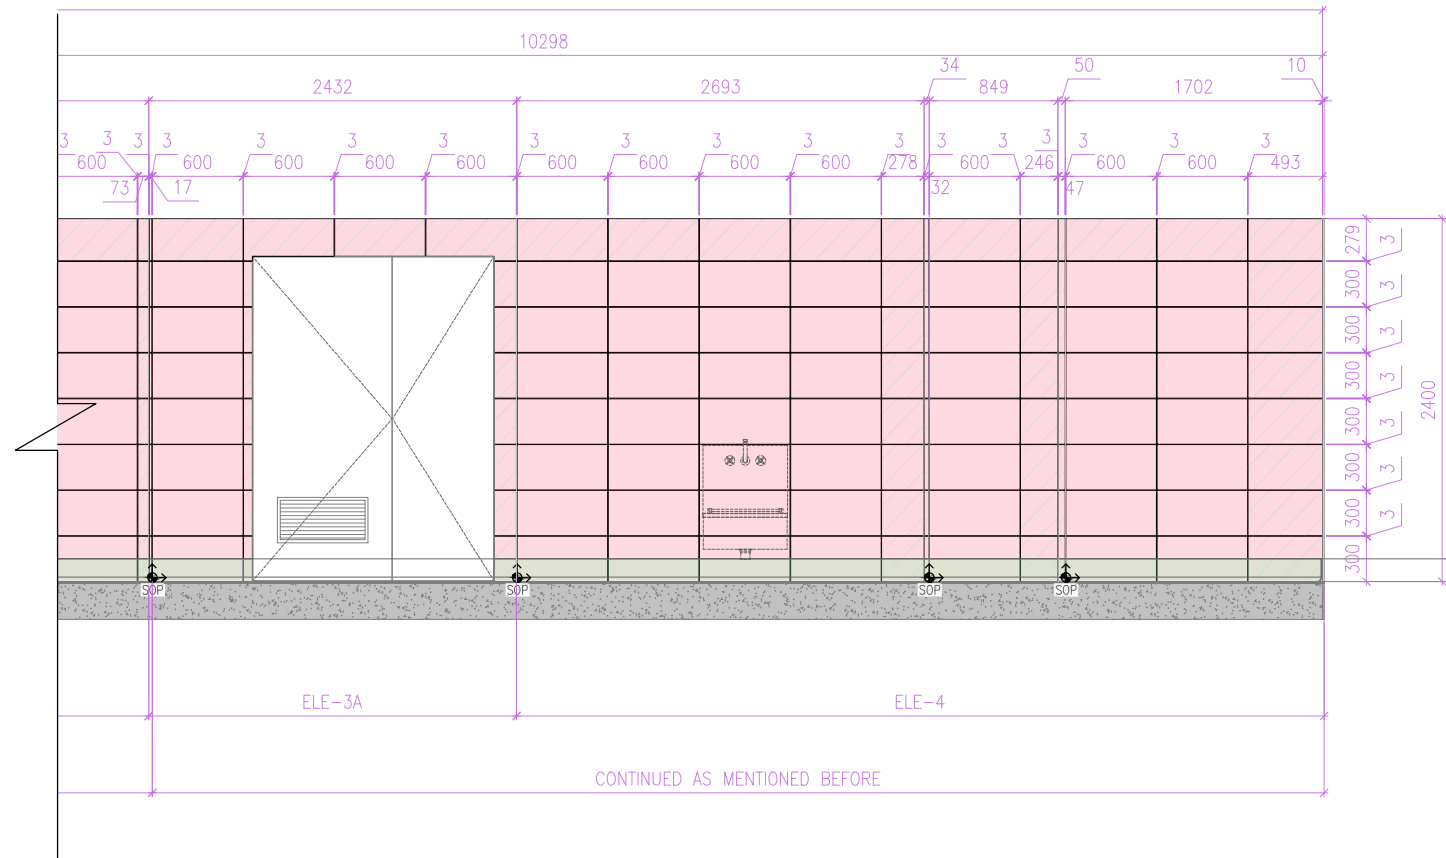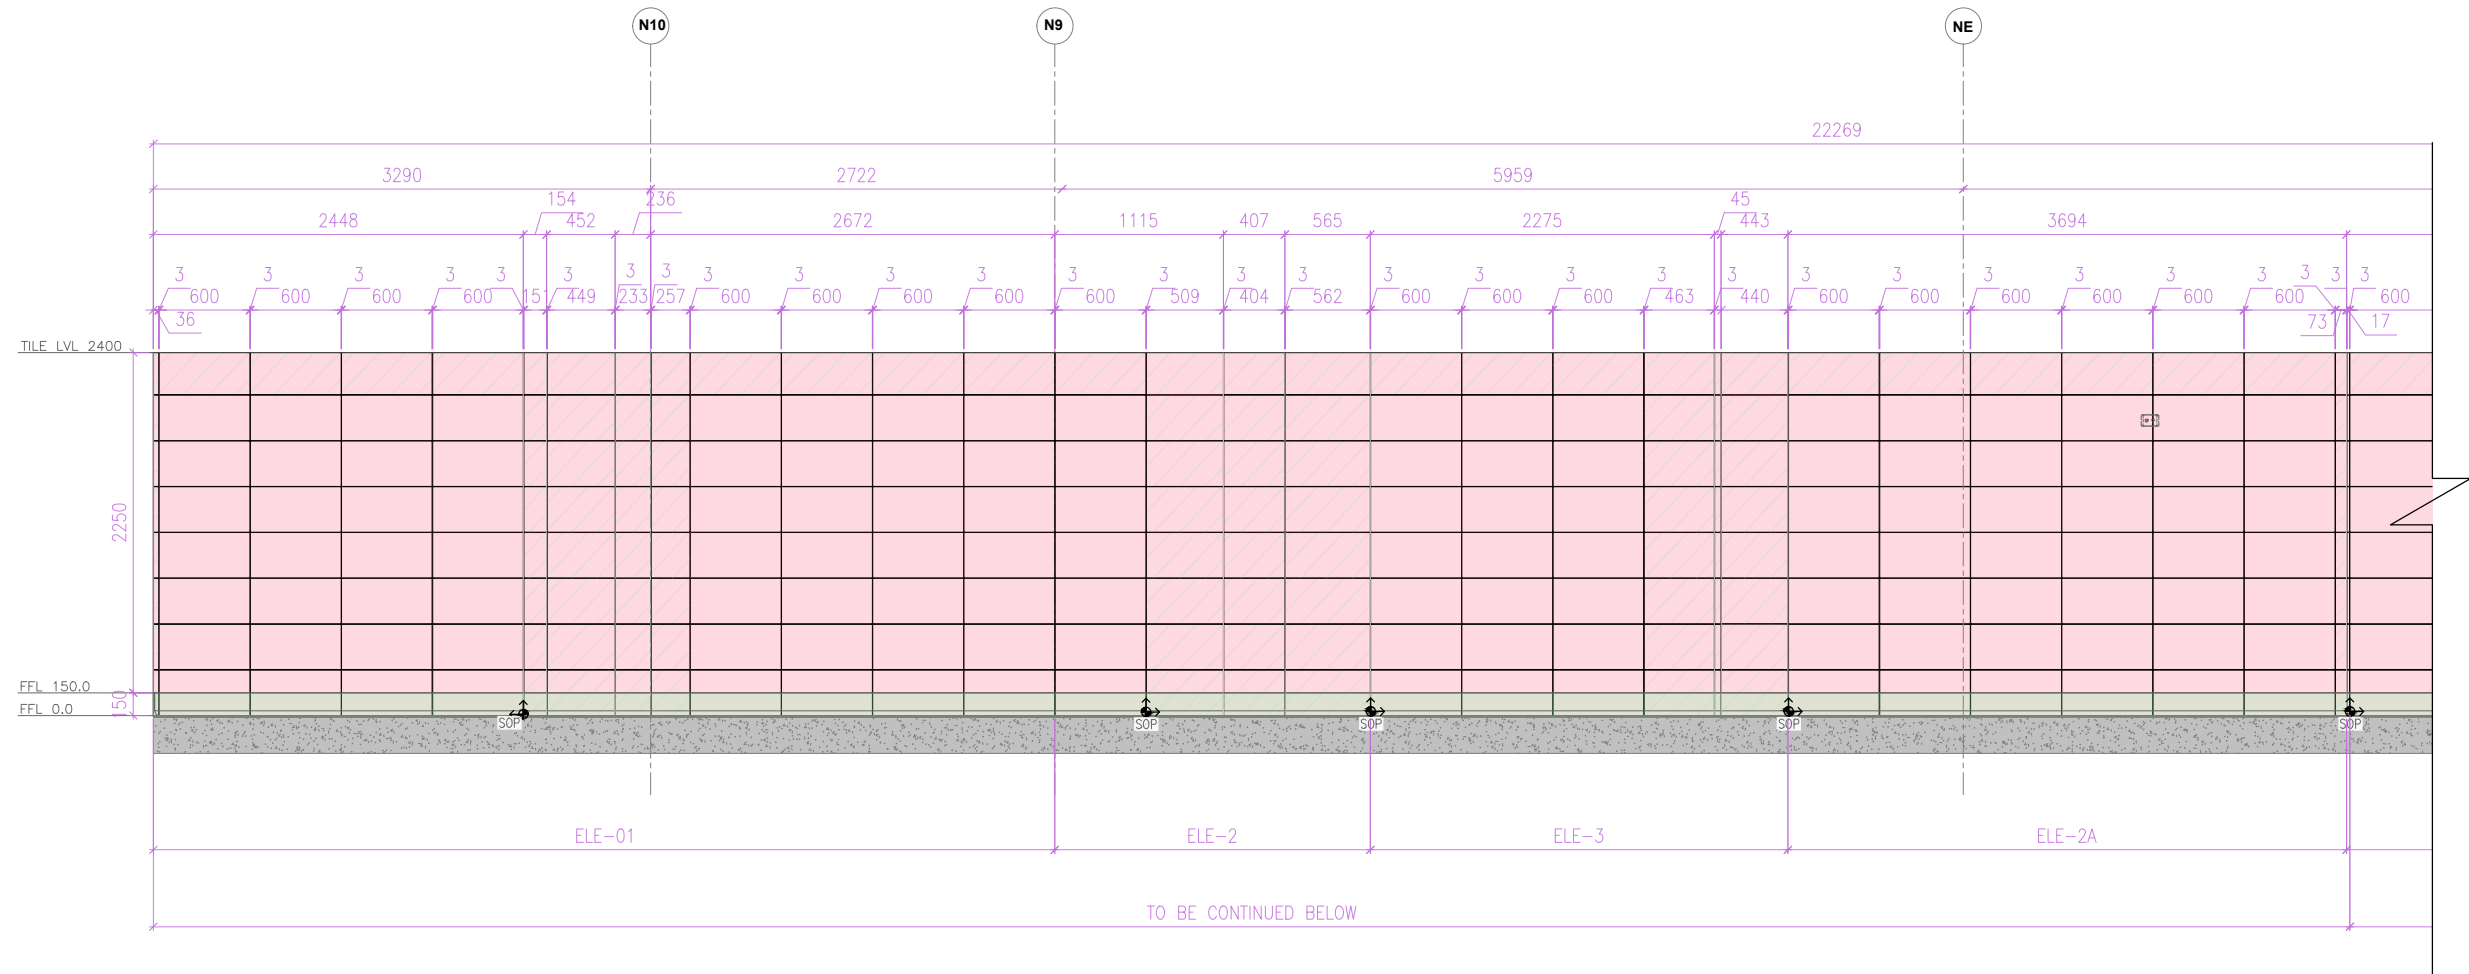

1007B - ELEVATIONS
Scale 1:50

ABSOLUTE
TILING & STONE
Level 7, 111 Elizabeth St.
Sydney CBD
Ph. (02) 9896 7727
www.versatile.com.au


CLIENT:
CPB
CONTRACTORS

PROJECT:
PITT STREET INTEGRATED
STATION DEVELOPMENT


LEGEND:
FLR-401 VITRIFIED CERAMIC FLOOR TILING, 300mm x 600mm x 10mm
FLR-401 VITRIFIED CERAMIC CUT TO SUIT TO MAX, 300mm x 600mm
ILG-401 CERAMIC WALL TILE-BOH, 300mm x 600mm x 10mm
ILG-401 CERAMIC WALL TILE-BOH CUT TO SUIT TO MAX, 300mm x 600mm
TRM-103 VITRIFIED PORCELAIN TILE SKIRTING, 150mm
TRM-103 VITRIFIED PORCELAIN TILE SKIRTING CUT TO SUIT TO MAX, 150mm

DRAWING NAME:
Pitt Street ISD - Wet Area Cleaners Store
Room B Elevations
DRAWING NUMBER:
SMCSWSPS-ATS-PSN-AT-SDG-005018
PROJECT NUMBER: ATS12333
CHECKED BY: ORO
DRAWN BY: ORO


REVISION
A
DATE
15/11/2022

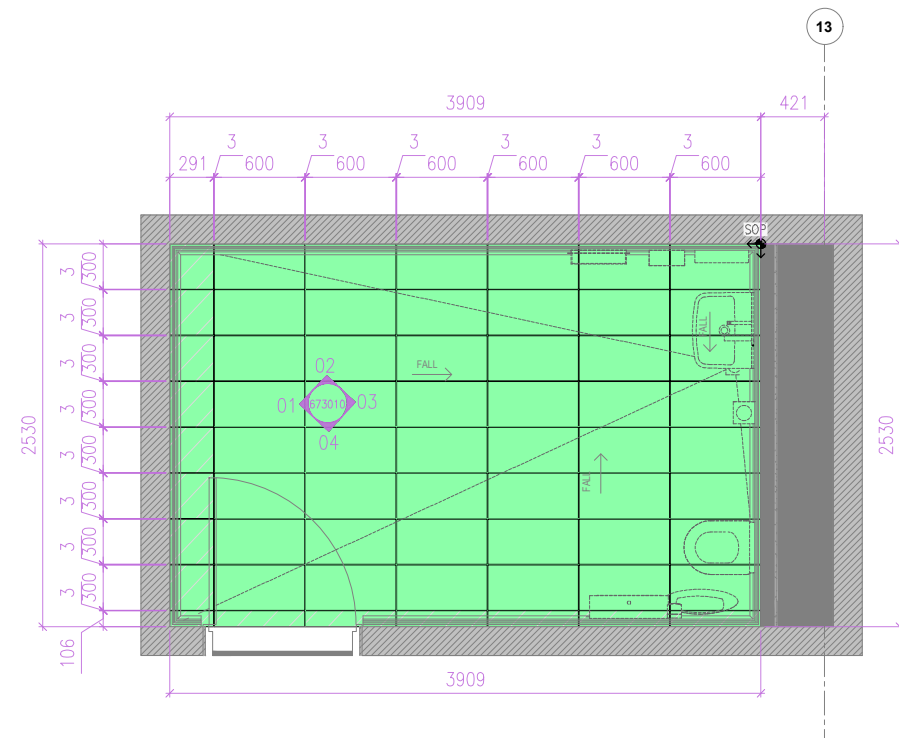


13
Pitt Street ISD – Wet Area South Staff Toilet Plan
Scale 1:50

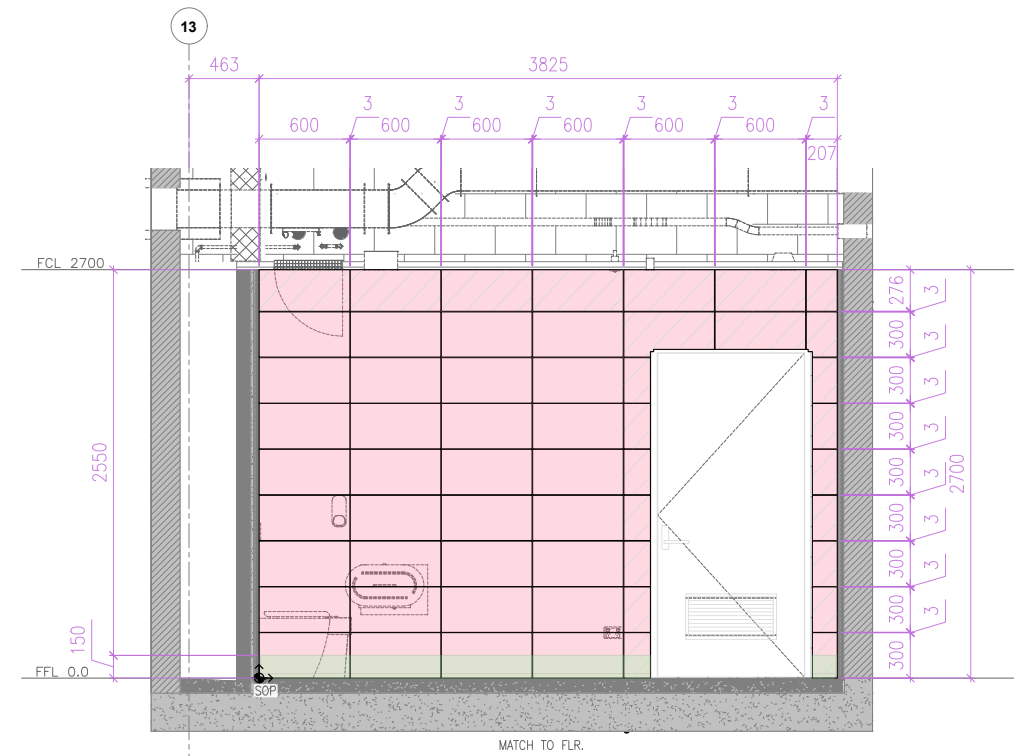


04 1008D – ELEVATION 4
Scale 1:50

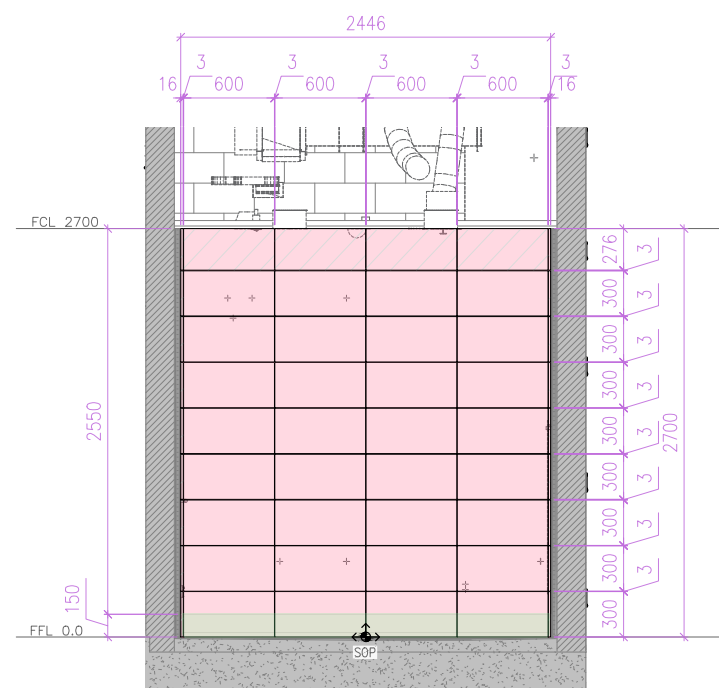

01 1007D – ELEVATION 1
Scale 1:50

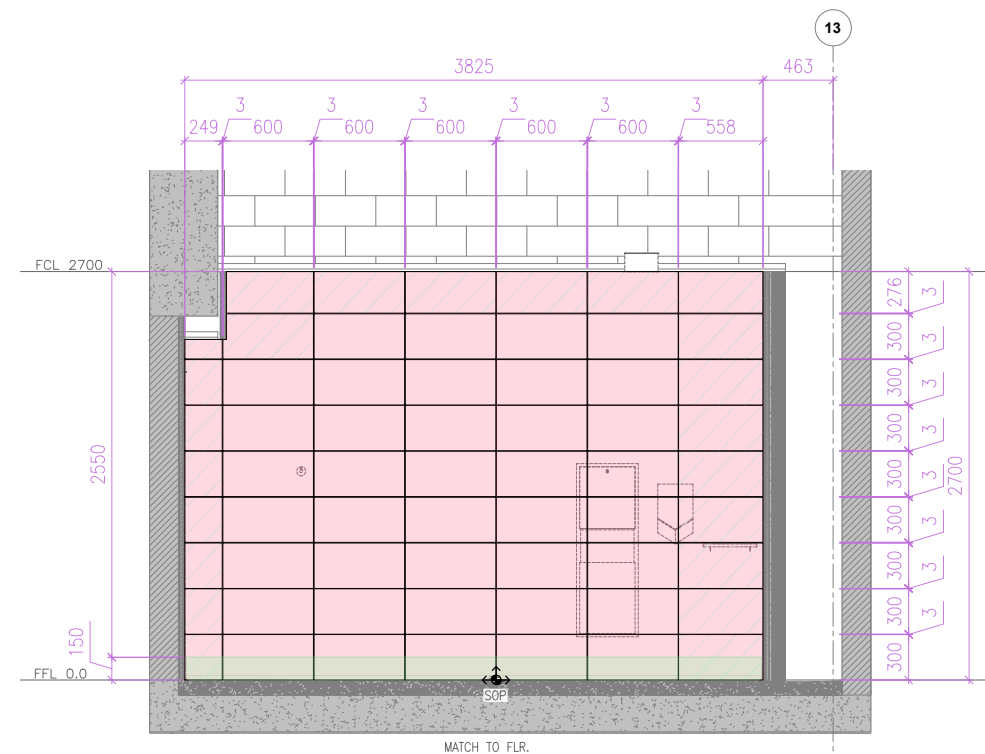

02 1007D – ELEVATION 2
Scale 1:50

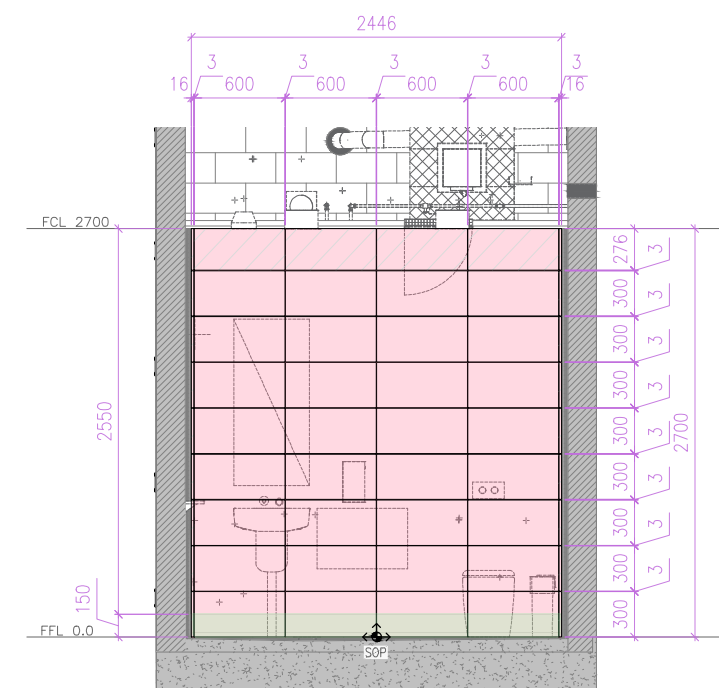

03 1007D – ELEVATION 3
Scale 1:50

Issue	Level 7, 111 Elizabeth St. Sydney CBD Ph. (02) 9896 7727 www.versatile.com.au	CLIENT: PROJECT: PITT STREET INTEGRATED STATION DEVELOPMENT	LEGEND: FLR-401 VITRIFIED CERAMIC FLOOR TILING, 300mm x 600mm x 10mm FLR-401 VITRIFIED CERAMIC CUT TO SUIT TO MAX, 300mm x 600mm ILG-401 CERAMIC WALL TILE-BOH, 300mm x 600mm x 10mm ILG-401 CERAMIC WALL TILE-BOH CUT TO SUIT TO MAX, 300mm x 600mm TRM-103 VITRIFIED PORCELAIN TILE SKIRTING, 150mm TRM-103 VITRIFIED PORCELAIN TILE SKIRTING CUT TO SUIT TO MAX, 150mm	DRAWING NAME: Pitt Street ISD – Wet Area South Staff Toilet Plan & Elevations DRAWING NUMBER: SMCSWSPS-ATS-PSN-AT-SDG-005041 PROJECT NUMBER: ATS12333 CHECKED BY: ORO DRAWN BY: ORO	REVISION A DATE 10/11/2022
-------	--	--	--	---	--