

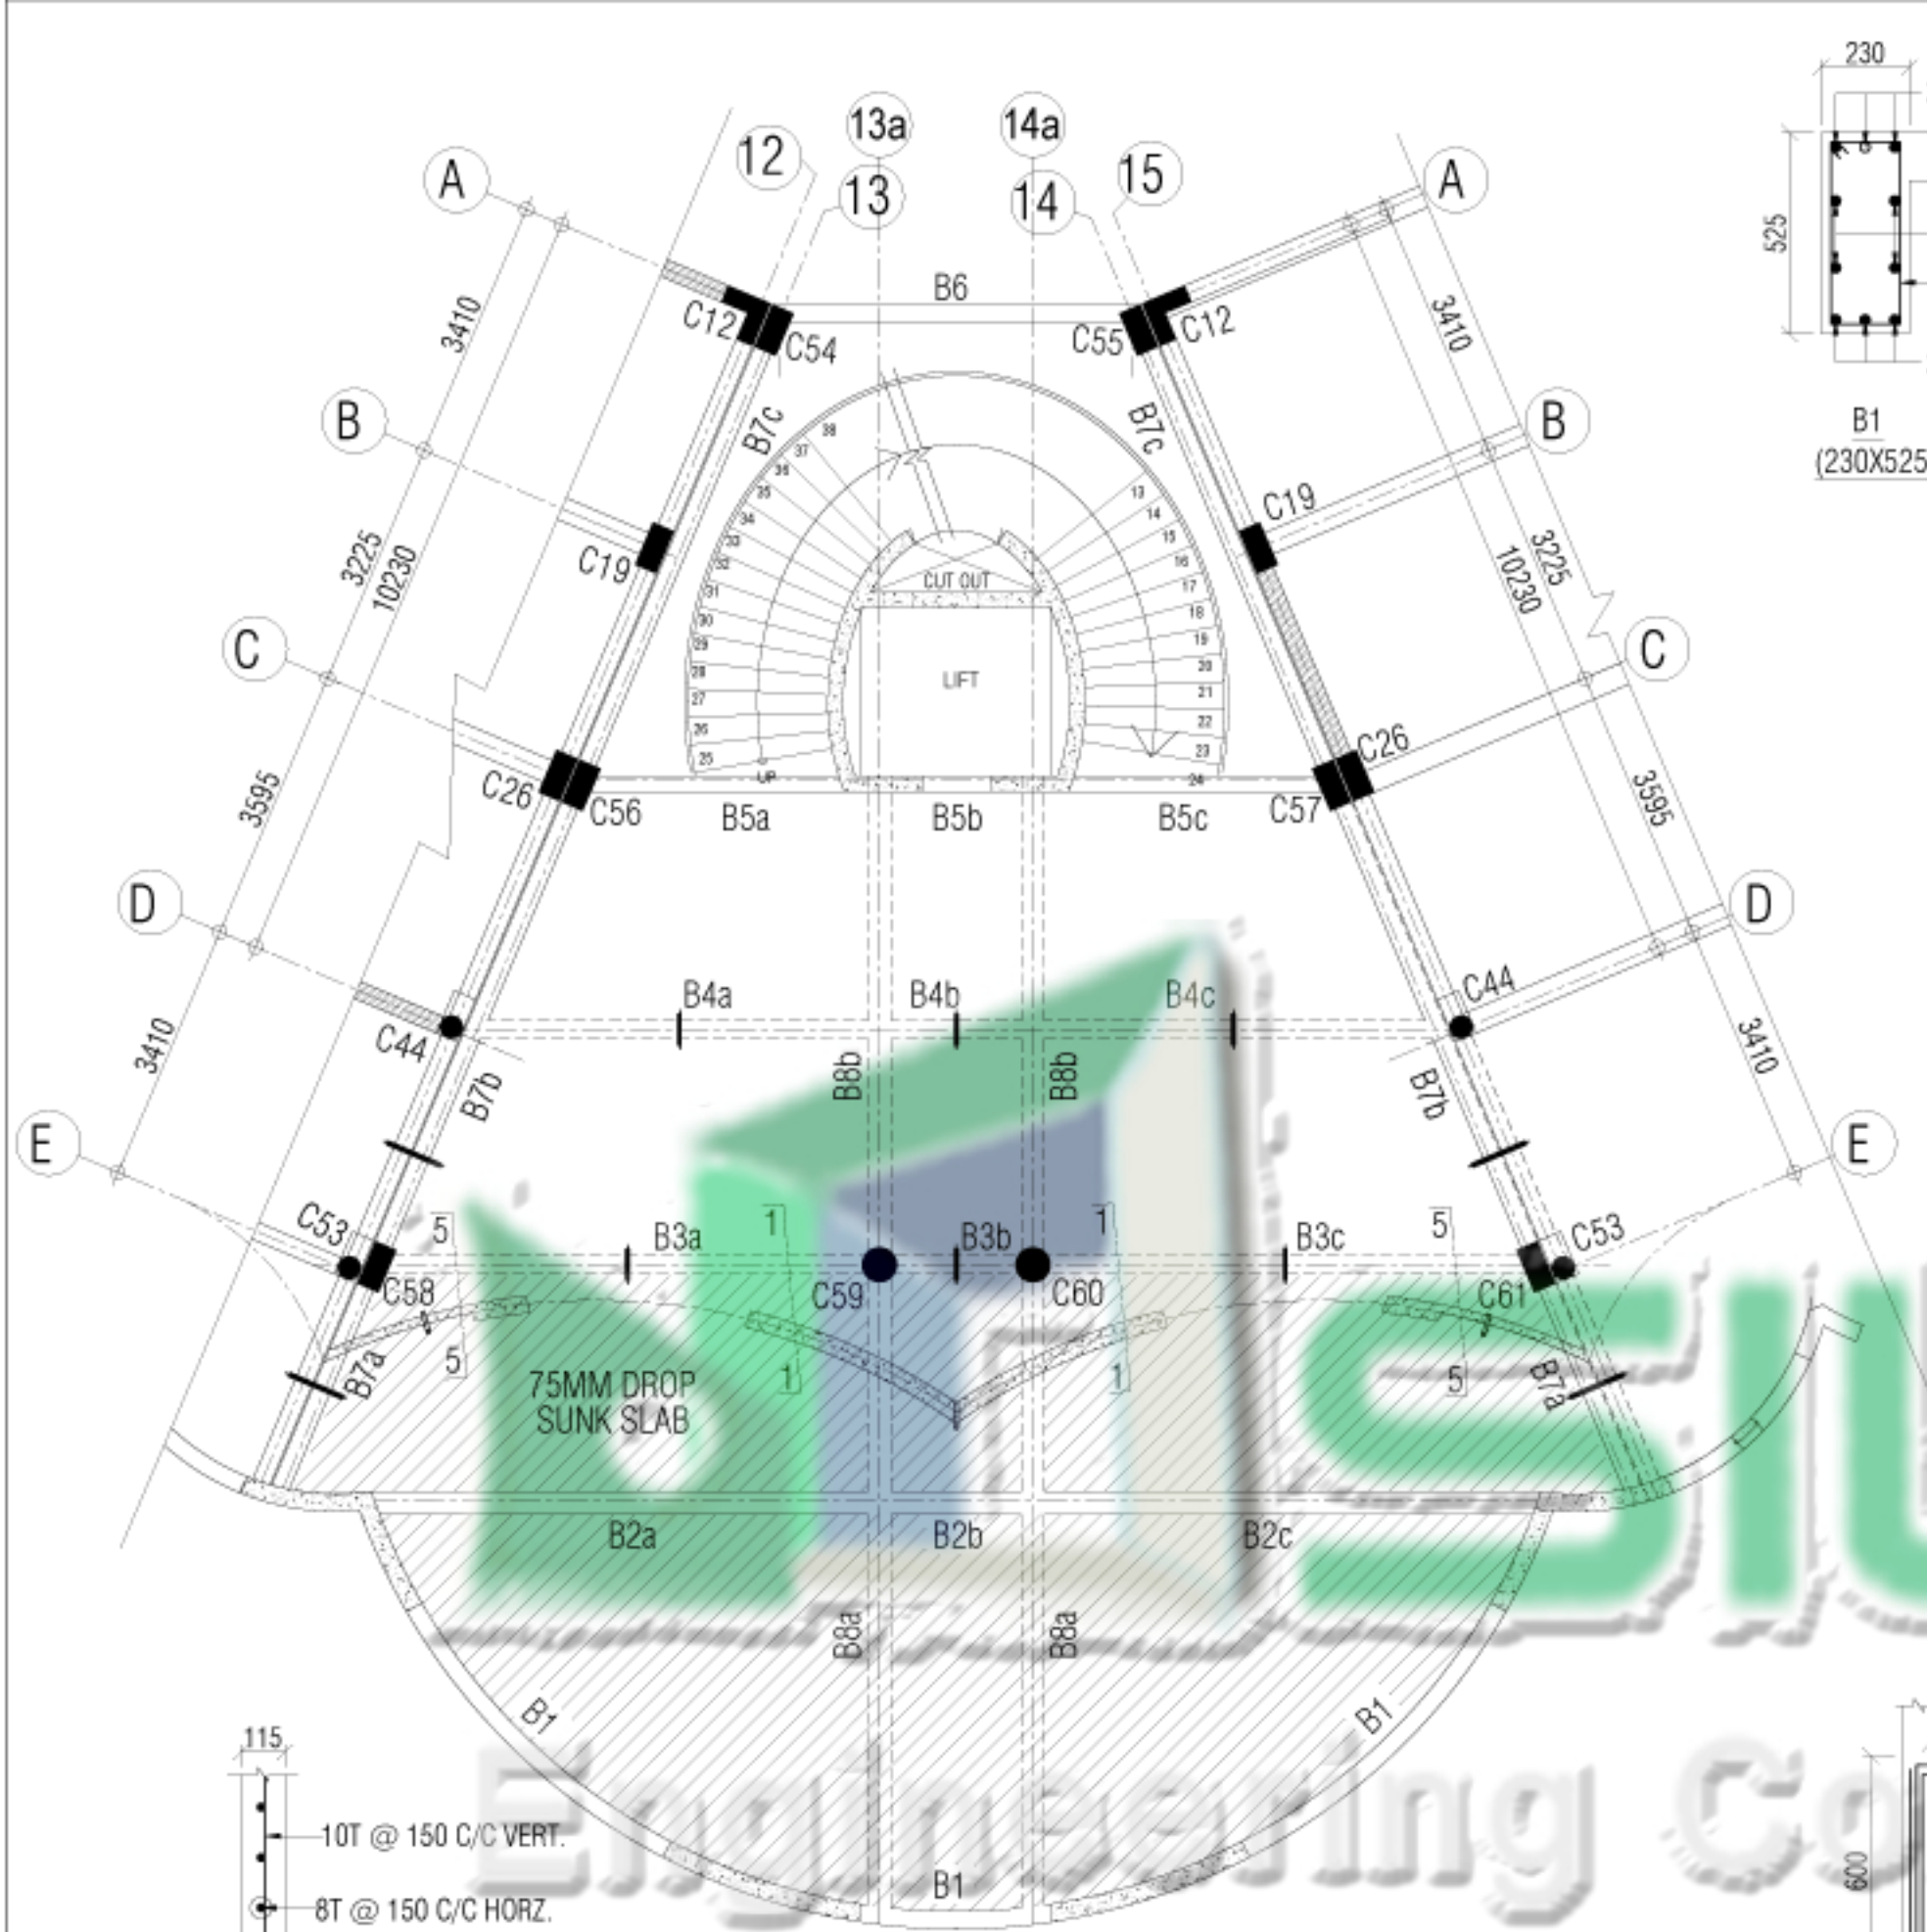
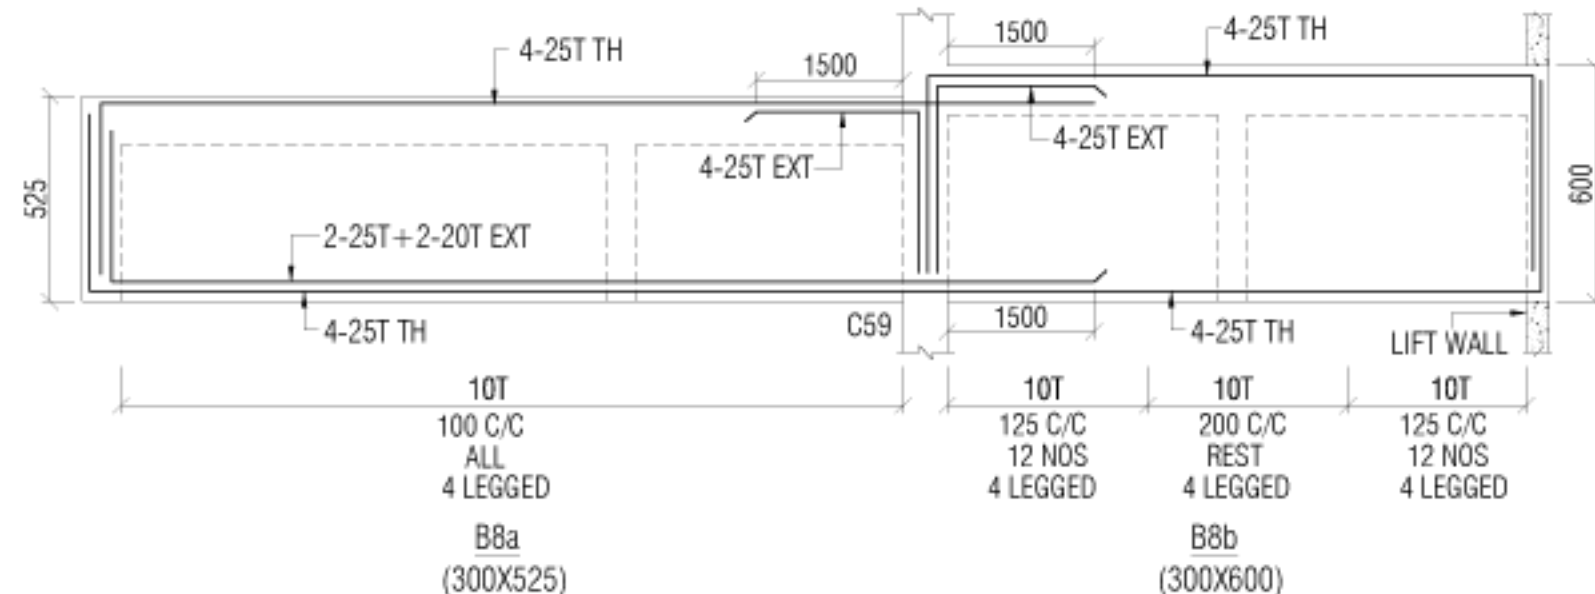
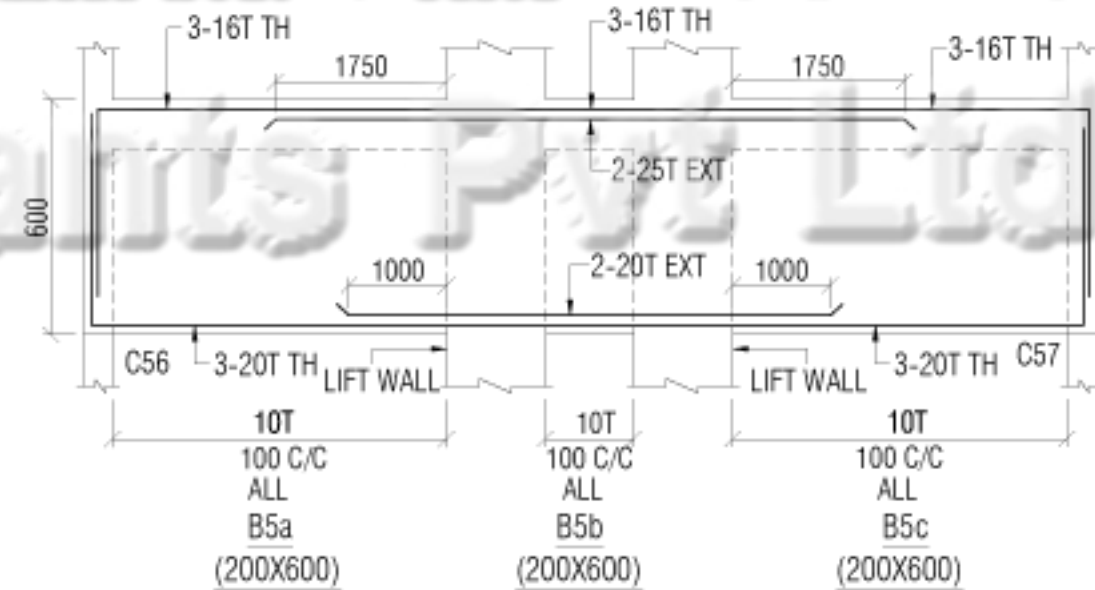
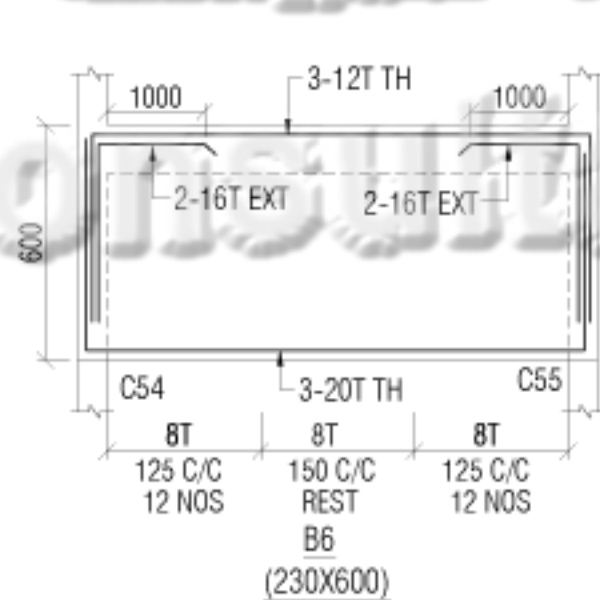
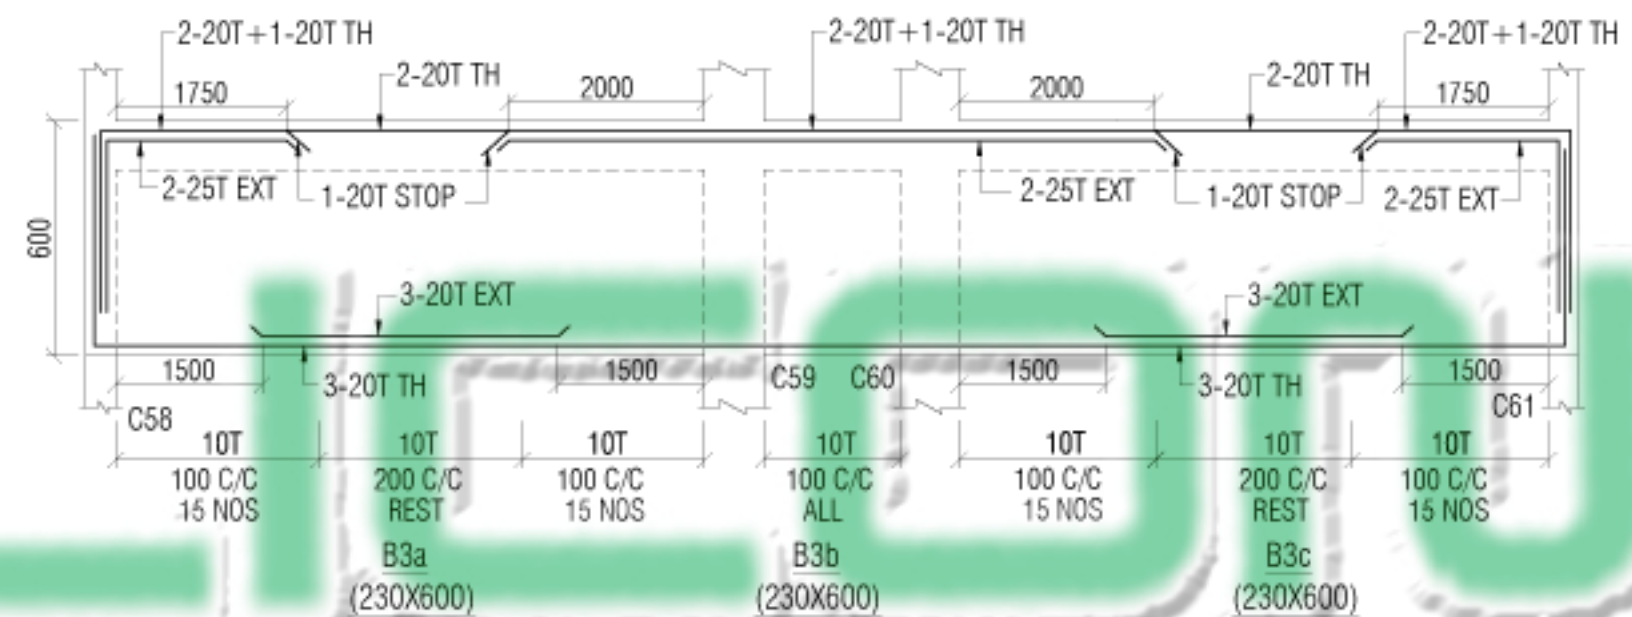
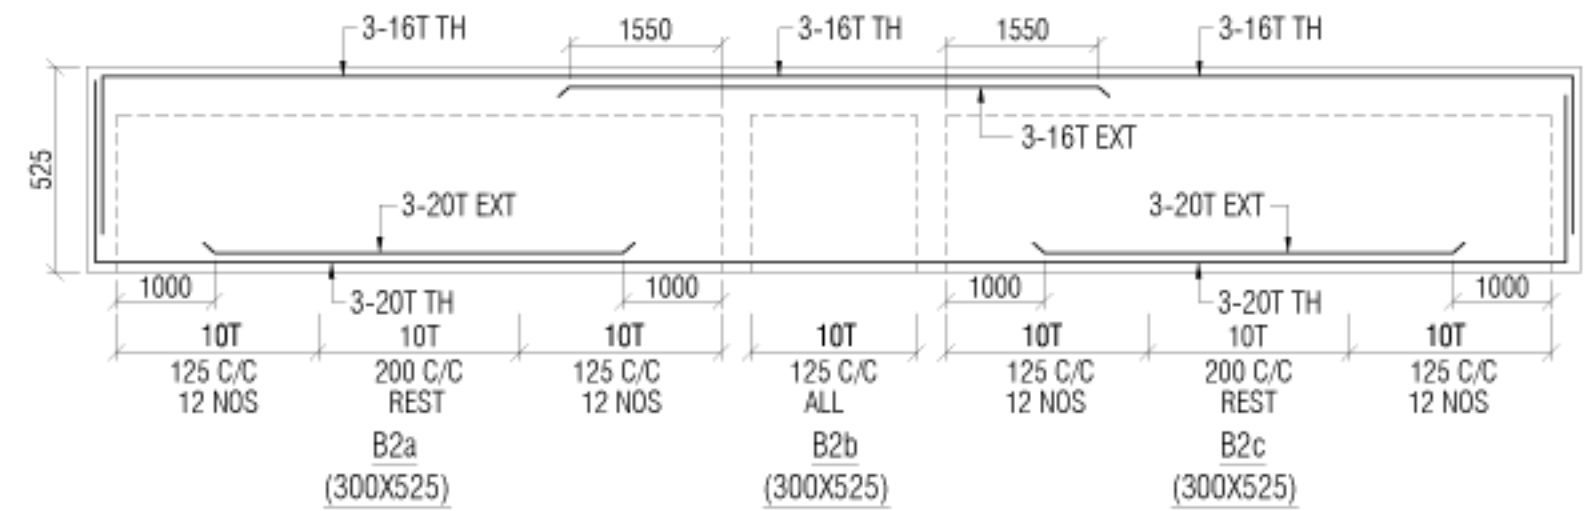


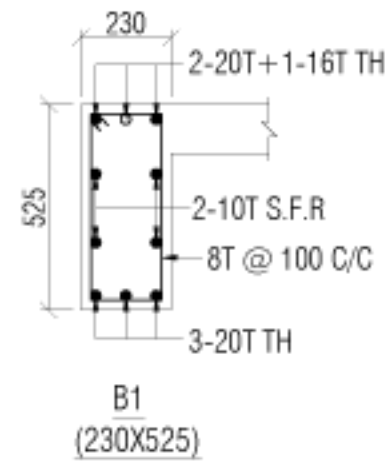

GROUND FLOOR SLAB LVL BEAM LAYOUT (+3600 LVL)


SECTION 5-5
115 THK. CONC. WALL DETAIL

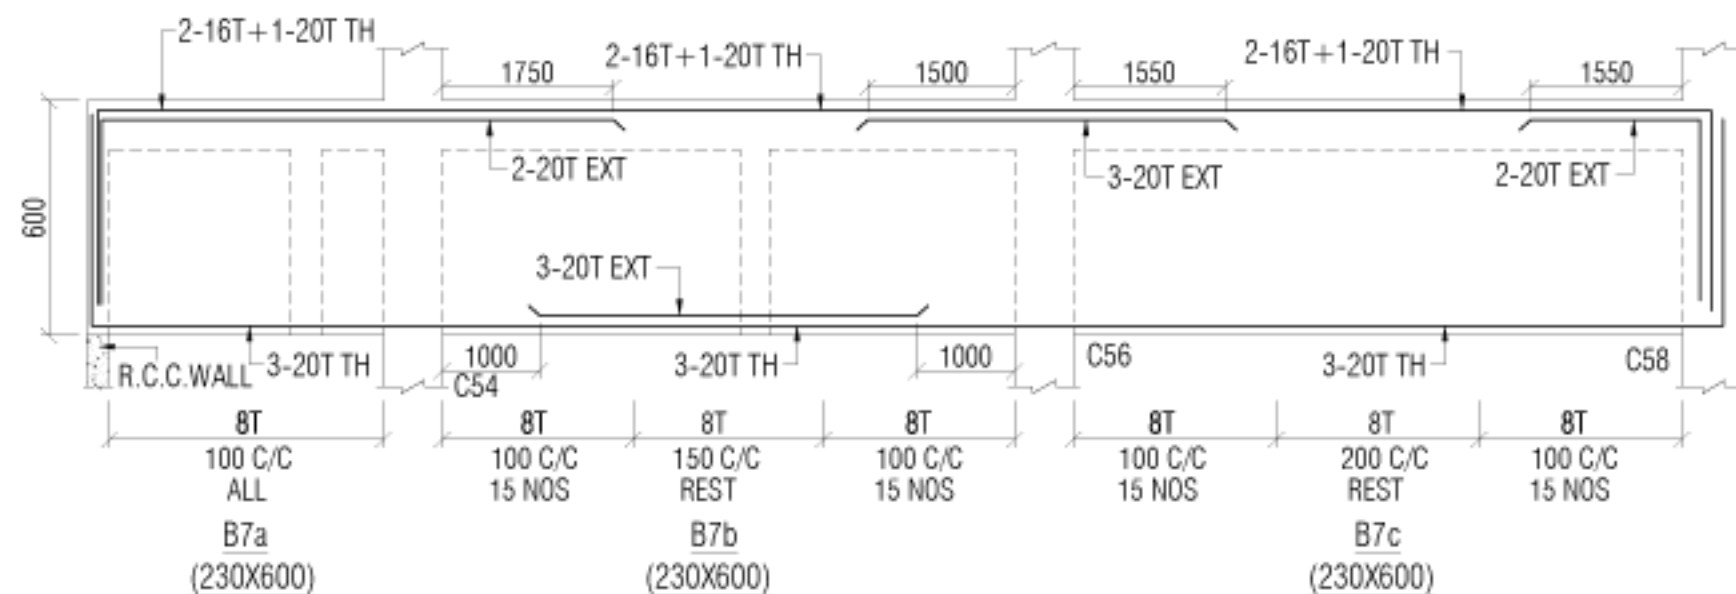

THIS DRAWING IS THE PROPERTY OF "SILICON" STRUCTURAL AND SHOULD NOT BE USED FULLY OR PARTIALLY FOR ANY OTHER PURPOSE OTHER THAN THAT ISSUED FOR WITHOUT THE PRIOR PERMISSION. ALL DIMENSIONS ARE TO BE READ AND NOT TO BE MEASURED. ALL DIMENSIONS ARE IN MILLIMETERS. PLEASE REFER CORRESPONDING STRUCTURAL/OTHER SERVICES DRAWINGS ALONG WITH THIS DRAWING. ANY AMBIGUITY FOUND SHOULD BE BROUGHT TO ARCHITECT'S NOTICE IMMEDIATELY.

1	19-02-2010	FOR EXECUTION	06
NO.	DATE	PRINTS ISSUED	DISTRIBUTION
DISTRIBUTION OF COPY			
REVISIONS			
NO.	DATE	REVISIONS	BY

NO.	DATE	REVISIONS	BY
-----	------	-----------	----

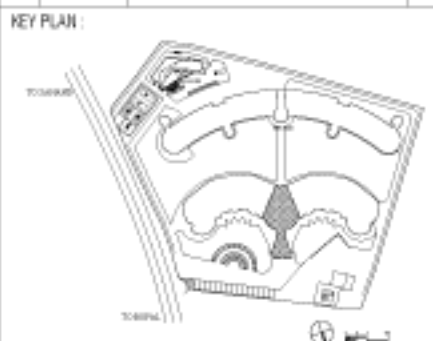

LEGEND:
 BRICK WALL
 R.C.C. COLUMN
 R.C.C. RETAINING WALL

GENERAL NOTES :-
 * ALL DIMENSIONS ARE IN MM. & TO BE VERIFIED WITH ARCH. DWG.
 * APPROVED MIX CONCRETE DESIGN OF GRADE M 20 SHOULD BE USED UNLESS SPECIFIED.
 * FOR 415 REINFORCEMENT (TMT BARS) SHOULD CONFIRM IS 1786-2003.
 * CLEAR COVER TO REINFORCEMENT SHALL BE 25mm IN BEAM, 20mm IN SLAB, 40mm IN COLUMN, 50mm IN FOOTING.
 * ANY DISCREPANCY IN DRAWING SHALL BE BROUGHT TO THE NOTICE OF DESIGN ENGINEER.
 * DRAWING TO BE READ WITH ARCH. SUPPORT DWG.
 * STRUCTURE IS DESIGNED FOR GROUND + TWO FLOORS ONLY WITH FUTURE PROVISION OF ONE FLOOR.
 * THE BUILDING IS DESIGNED FOR ZONE-II AS PER IS 456-2000, IS 1045-2002.

ISSUED FOR:

CLIENT:
 CADILA HEALTHCARE LTD.
 AHMEDABAD.

PROJECT:
 ZYDUS CENTRE FOR EXCELLENCE,
 AHMEDABAD

PROJECT NO: 104-09
 DWG. NO.: INS. ST-15

DWG. TITLE:
 PHASE - I
 INSTITUTE BLOCK
 PART PLAN OF GROUND FLOOR SLAB
 LVL BEAM LAYOUT & DETAIL (+3600)

SCALE: 1:125
 DATE: 19-02-2010
 DEALT:
 PATH: -

ARCHITECT:
 SNEHAL SHAH
 1/18, ANANTHA SOCIETY,
 NARANPURA,
 AHMEDABAD. 380 015.
 TEL: (079) 2798 3011/021/03.
 FAX: (079) 2798 3084.
 e-mail: studio@snehalshaharchitect.com

STRUCTURAL ENGINEER:
 "SILICON"
 ENGINEERING CONSULTANTS PVT. LTD.
 DIPAK BHAVSAR
 31/5, Patel Avenue, Near Gurdwara
 S.G. Highway Thaltej
 Ahmedabad 380 015
 e-mail: dipak@siliconconsulting.net
 Ph: +91-7949031887