


GRID LOCATION	BOTTOM ELEVATION
2-3/D	+0.635

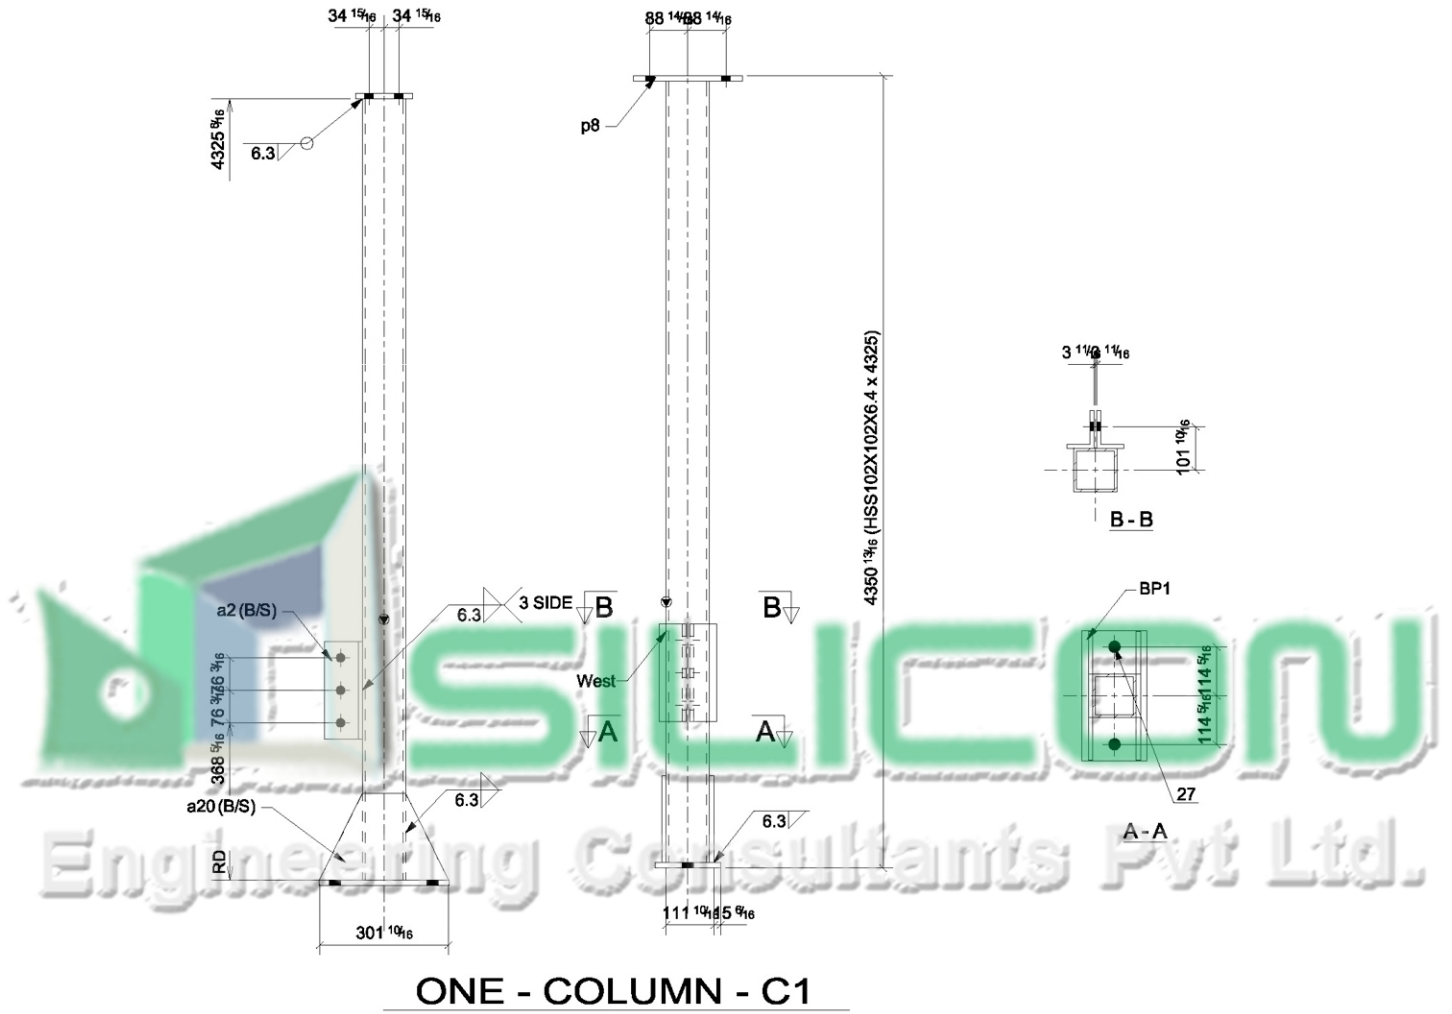

BILL OF MATERIAL									
Qty Ea.	Qty Tot	Piece Mark	Description	Length	Weight Total	Remarks	Adv Mill #	Steel Grade	
	1	C1	COLUMN						
1	1		HSS102X102X6.4	4325	79	SQ-2		350W	
1	1	BP1	PL1/2"X6"	305	5			350W	
2	2	a2	L89X64X9.5	229	5			350W	
2	2	a20	PL3/8"X8"	302	6			A36	
1	1	p8	PL1/2"X5 1/4"	254	3			350W	

STEEL ASTM G.40.21 GRADE 350W	UNO	PROJECT NAME	DESCRIPTION COLUMN DATE DRAWN BY JOB No. DRG No. C1		
ELECTRODES	UNO	LOCATION			
WELDS W59.1.	UNO	CONTRACTOR			
OPEN HOLES 13/16	UNO	ARCHITECT			
BOLTS ASTM A-325	UNO				
PAINT ONE COAT OF GREY PRIMER	UNO				