


BUILDING KEY

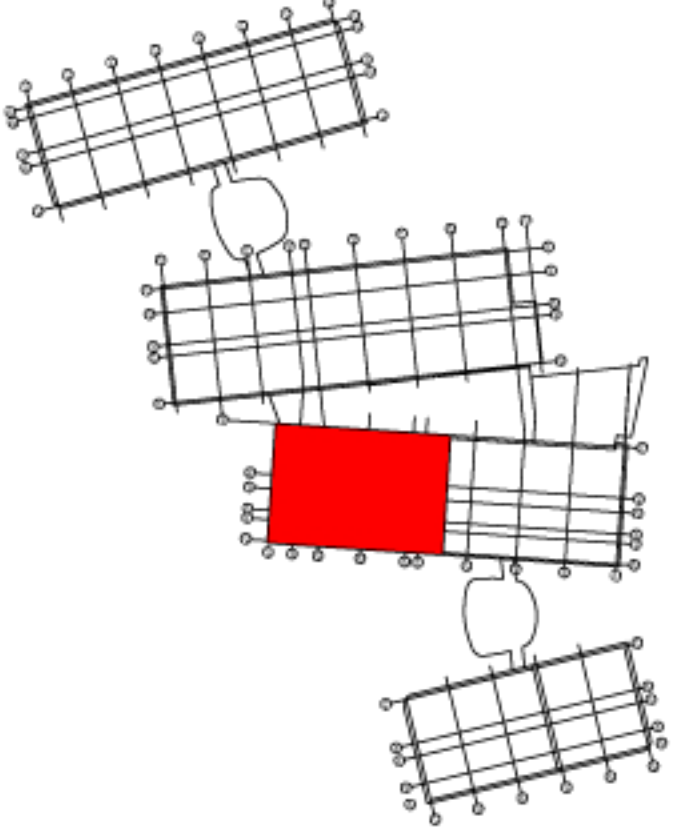

NOTES

STATUS

A B C

P2	ISSUED FOR STAGE E	21/12/2011	PB
P1	ISSUED FOR STAGE E	14/10/2011	PB
REV	DESCRIPTION	DATE	BY

Client

Project

Title
PLANTROOM LAYOUT


Discipline
MECHANICAL SERVICES

Status
PRELIMINARY ISSUE

Drawn by KW	Checked by ED	Size A1
Job No. G00054	Scale 1 : 25	Date 16/02/2012

G00054-CS-4300

REV
P2

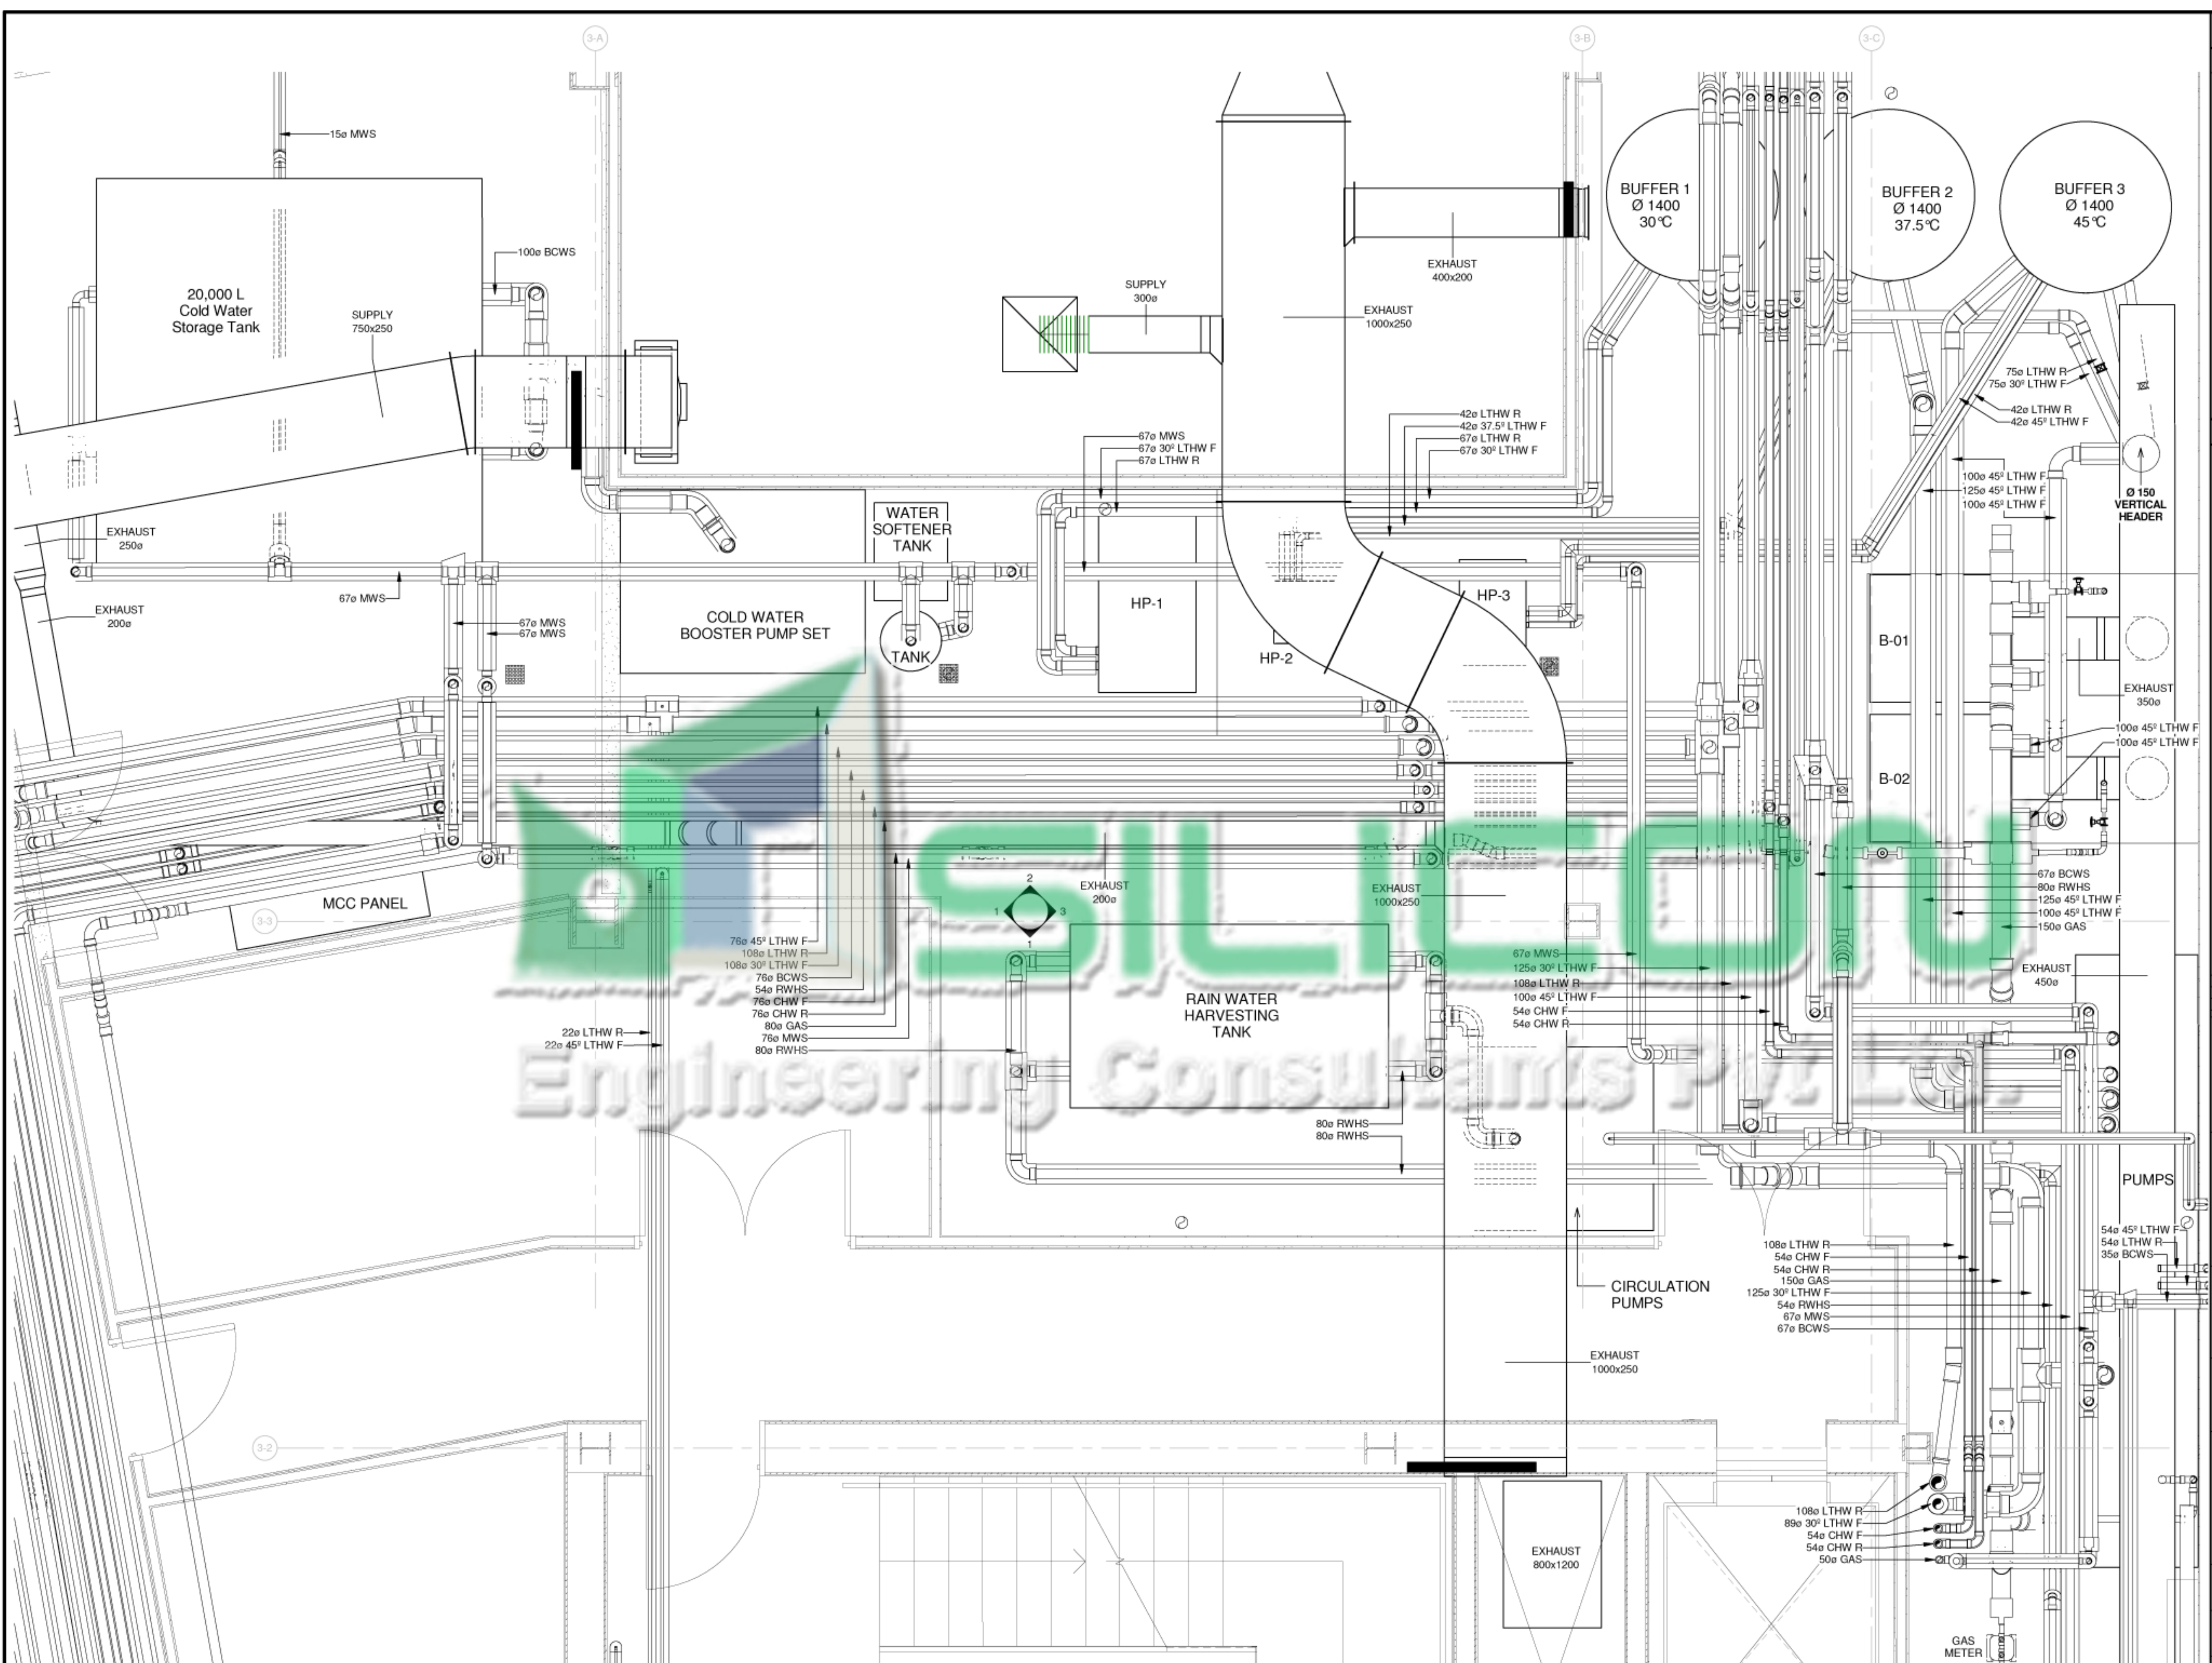

1 PLANTROOM LAYOUT

1 : 25