


BUILDING KEY

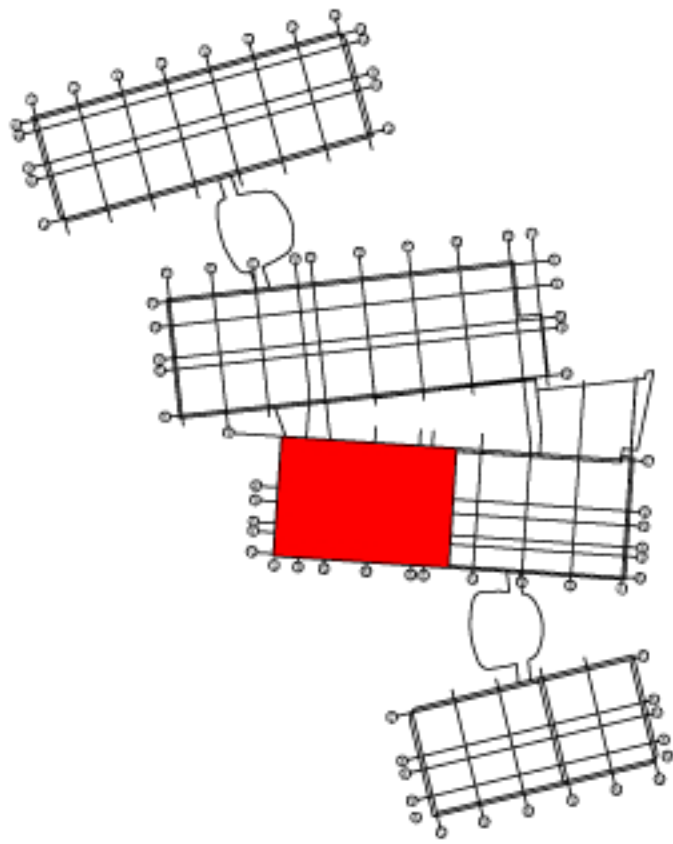

NOTES

STATUS

A B C

P2	ISSUED FOR STAGE E	21/12/2011	PB
P1	ISSUED FOR STAGE E	14/10/2011	PB
REV	DESCRIPTION	DATE	BY

Client

Project


Title
**MECHANICAL
PLANT ROOM
ELEVATIONS**

Discipline
MECHANICAL SERVICES


Status
PRELIMINARY ISSUE

Drawn by KW	Checked by ED	Size A1
Job No. G00054	Scale 1 : 25	Date 16/02/2012

REV	REV
G00054-CS-4301	P2

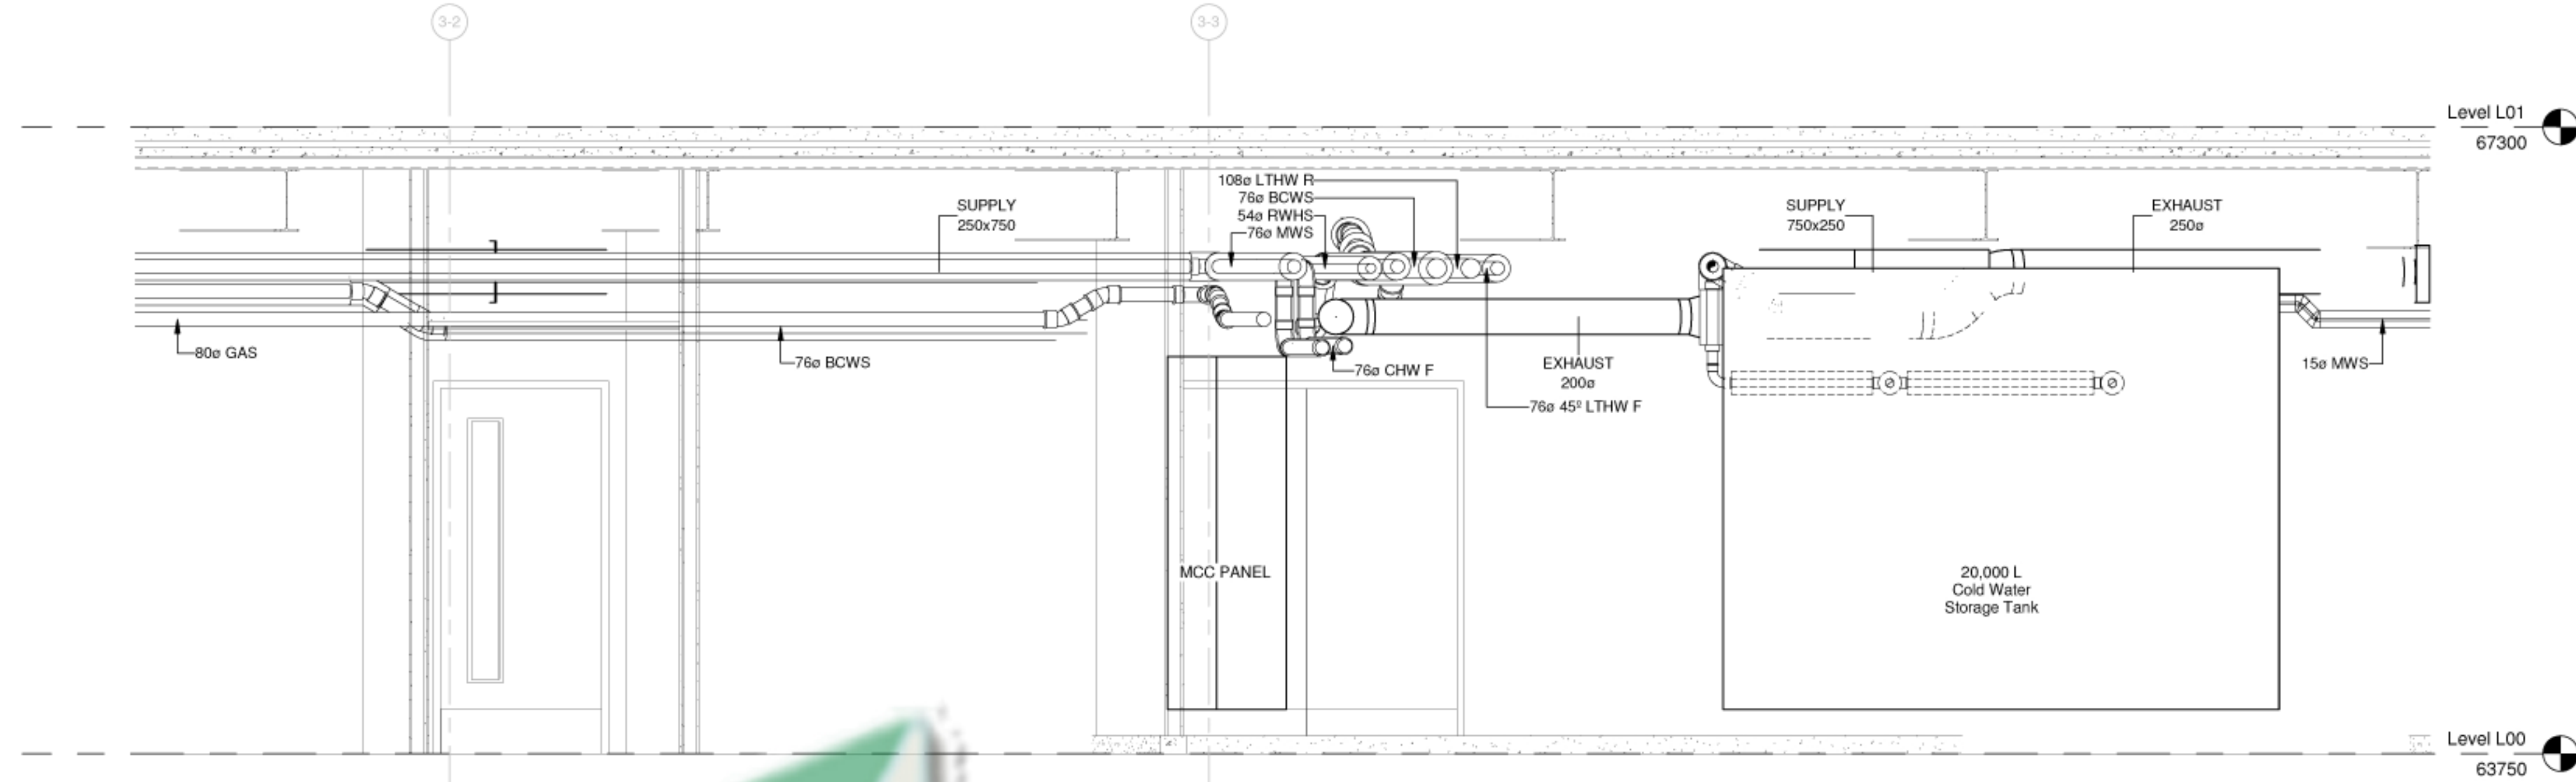

1 ELEVATION - A
1 : 25

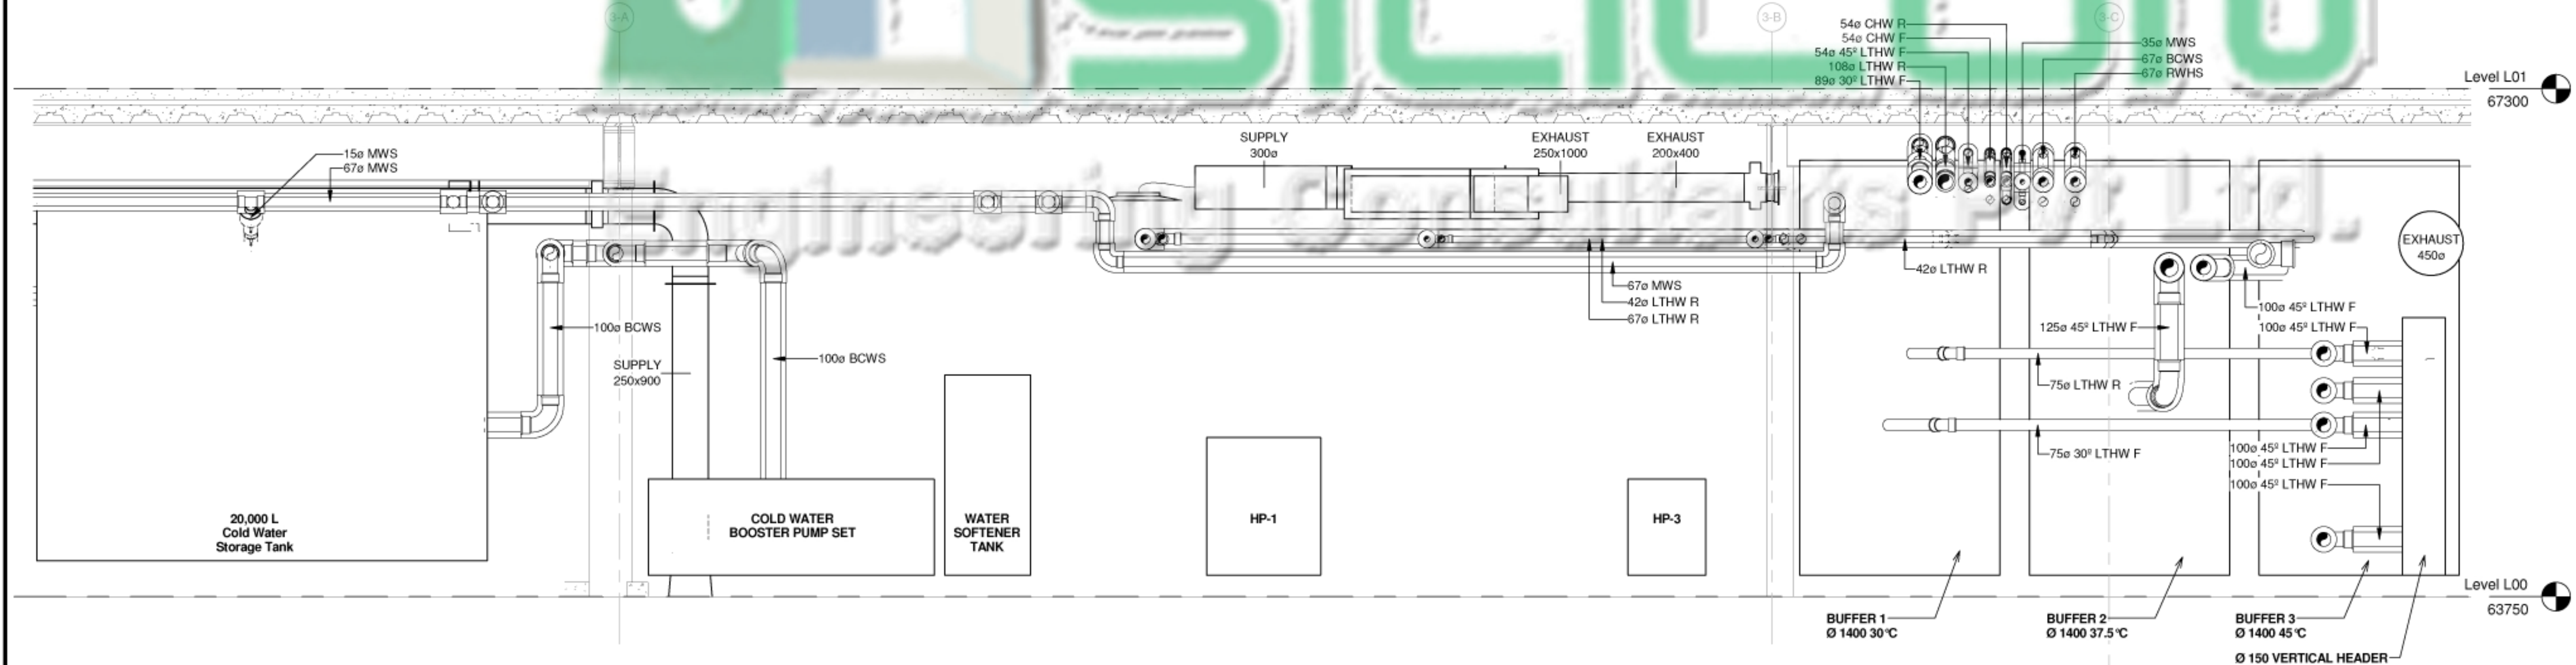

2 ELEVATION - B
1 : 25