
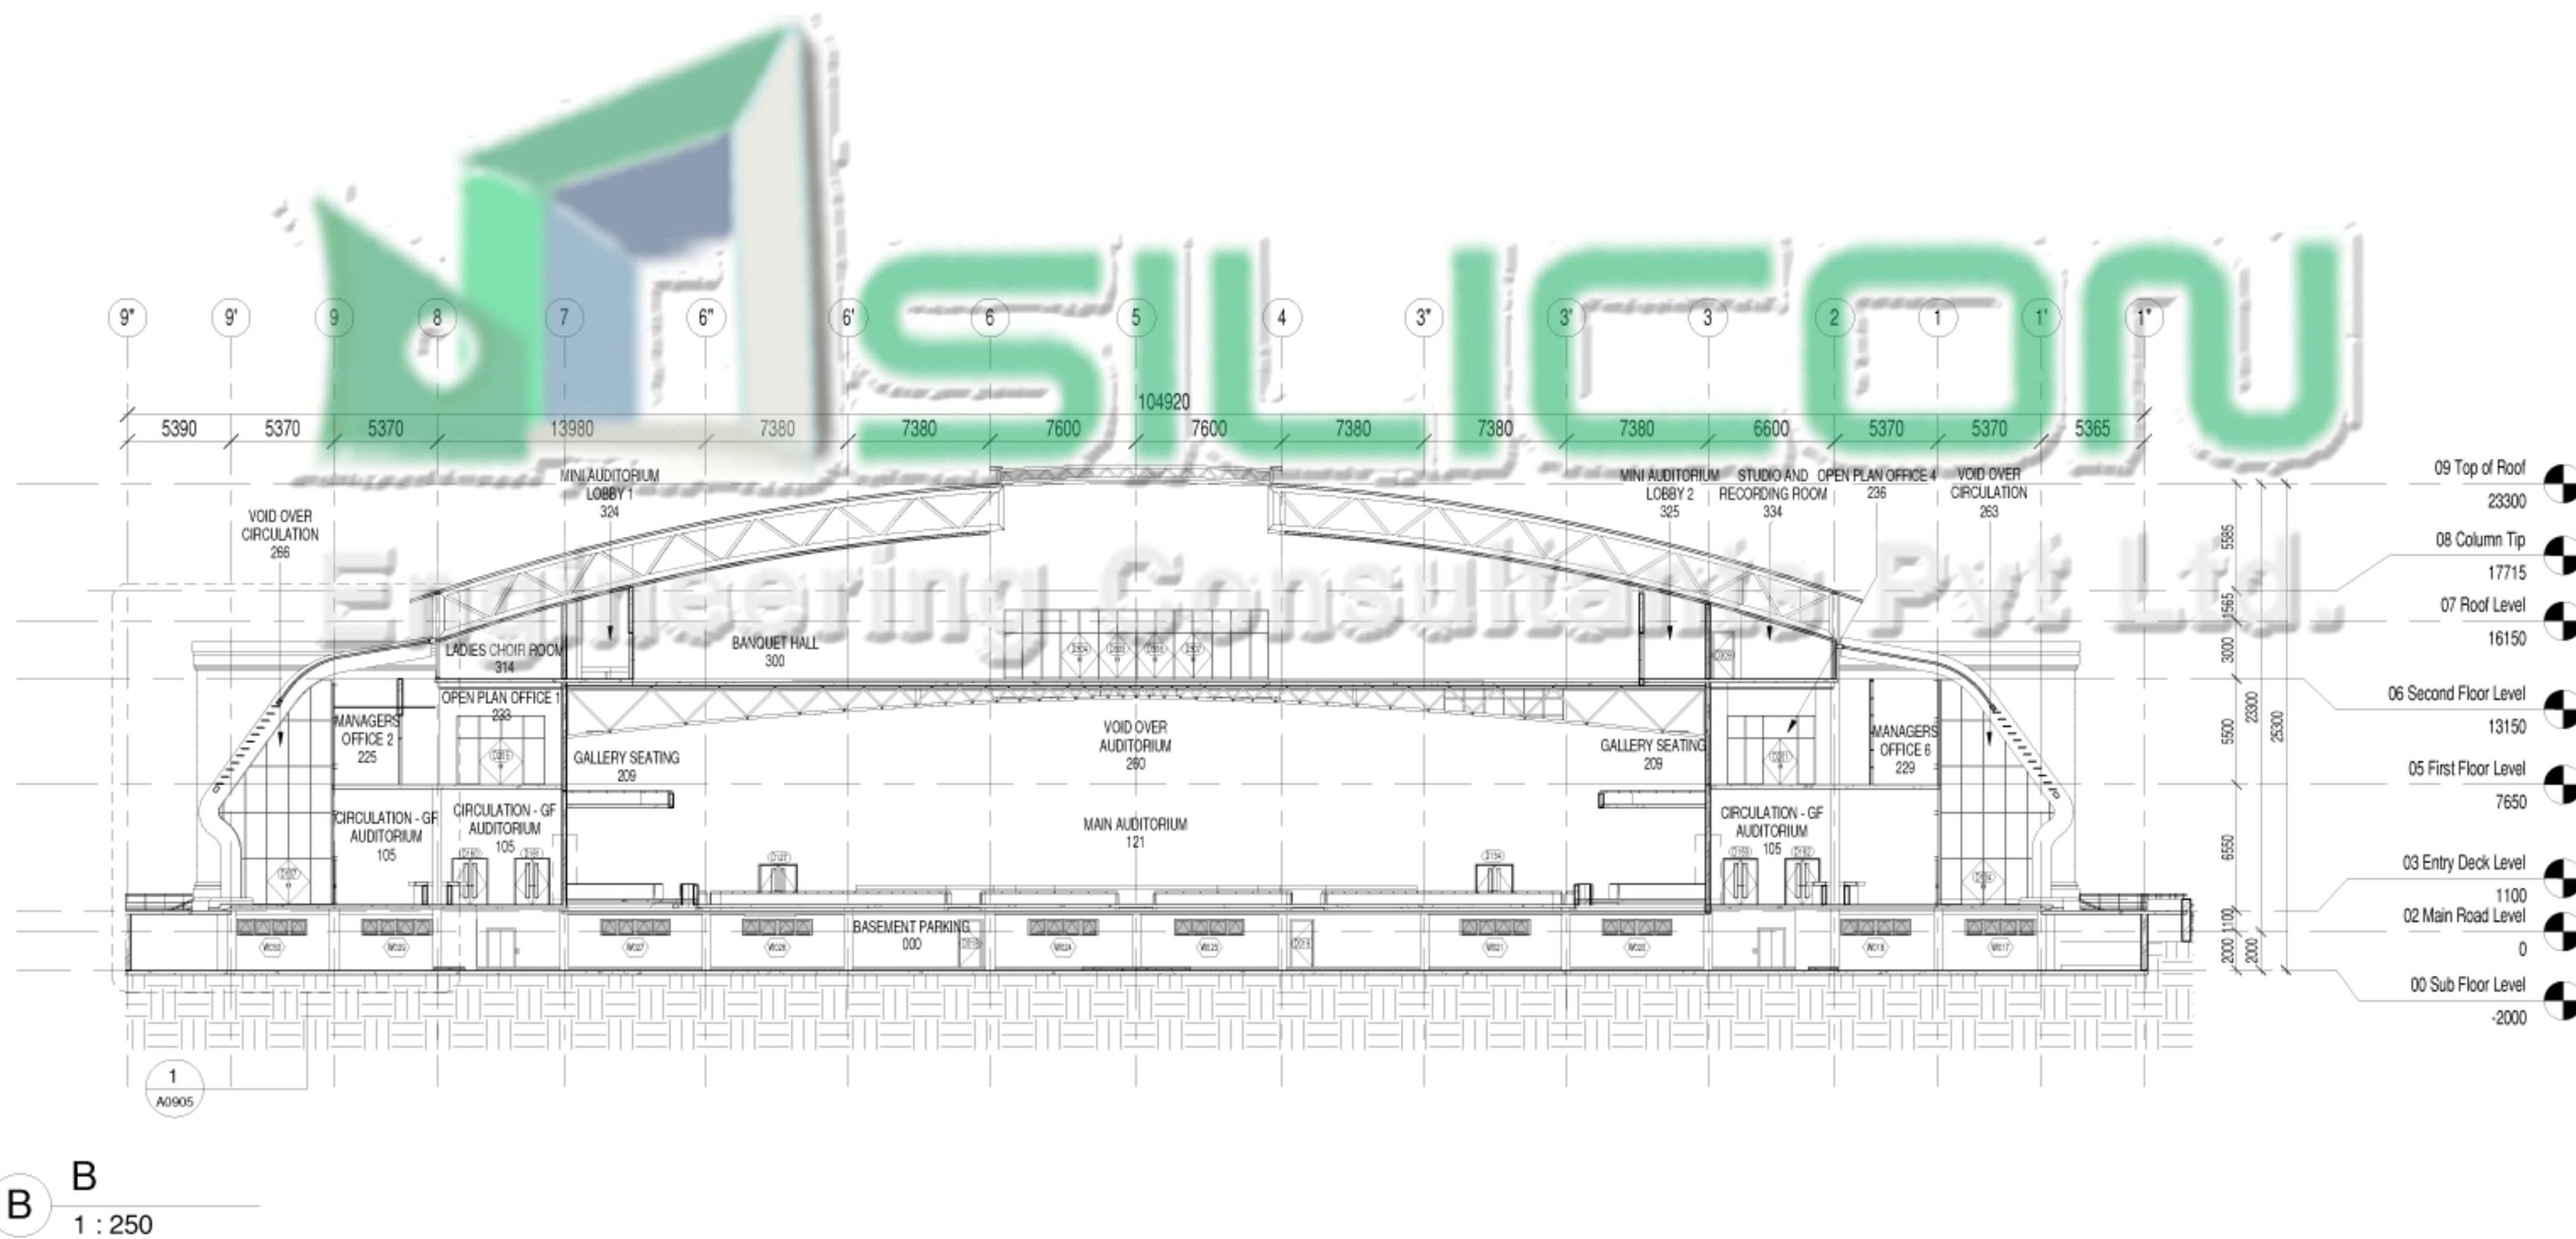


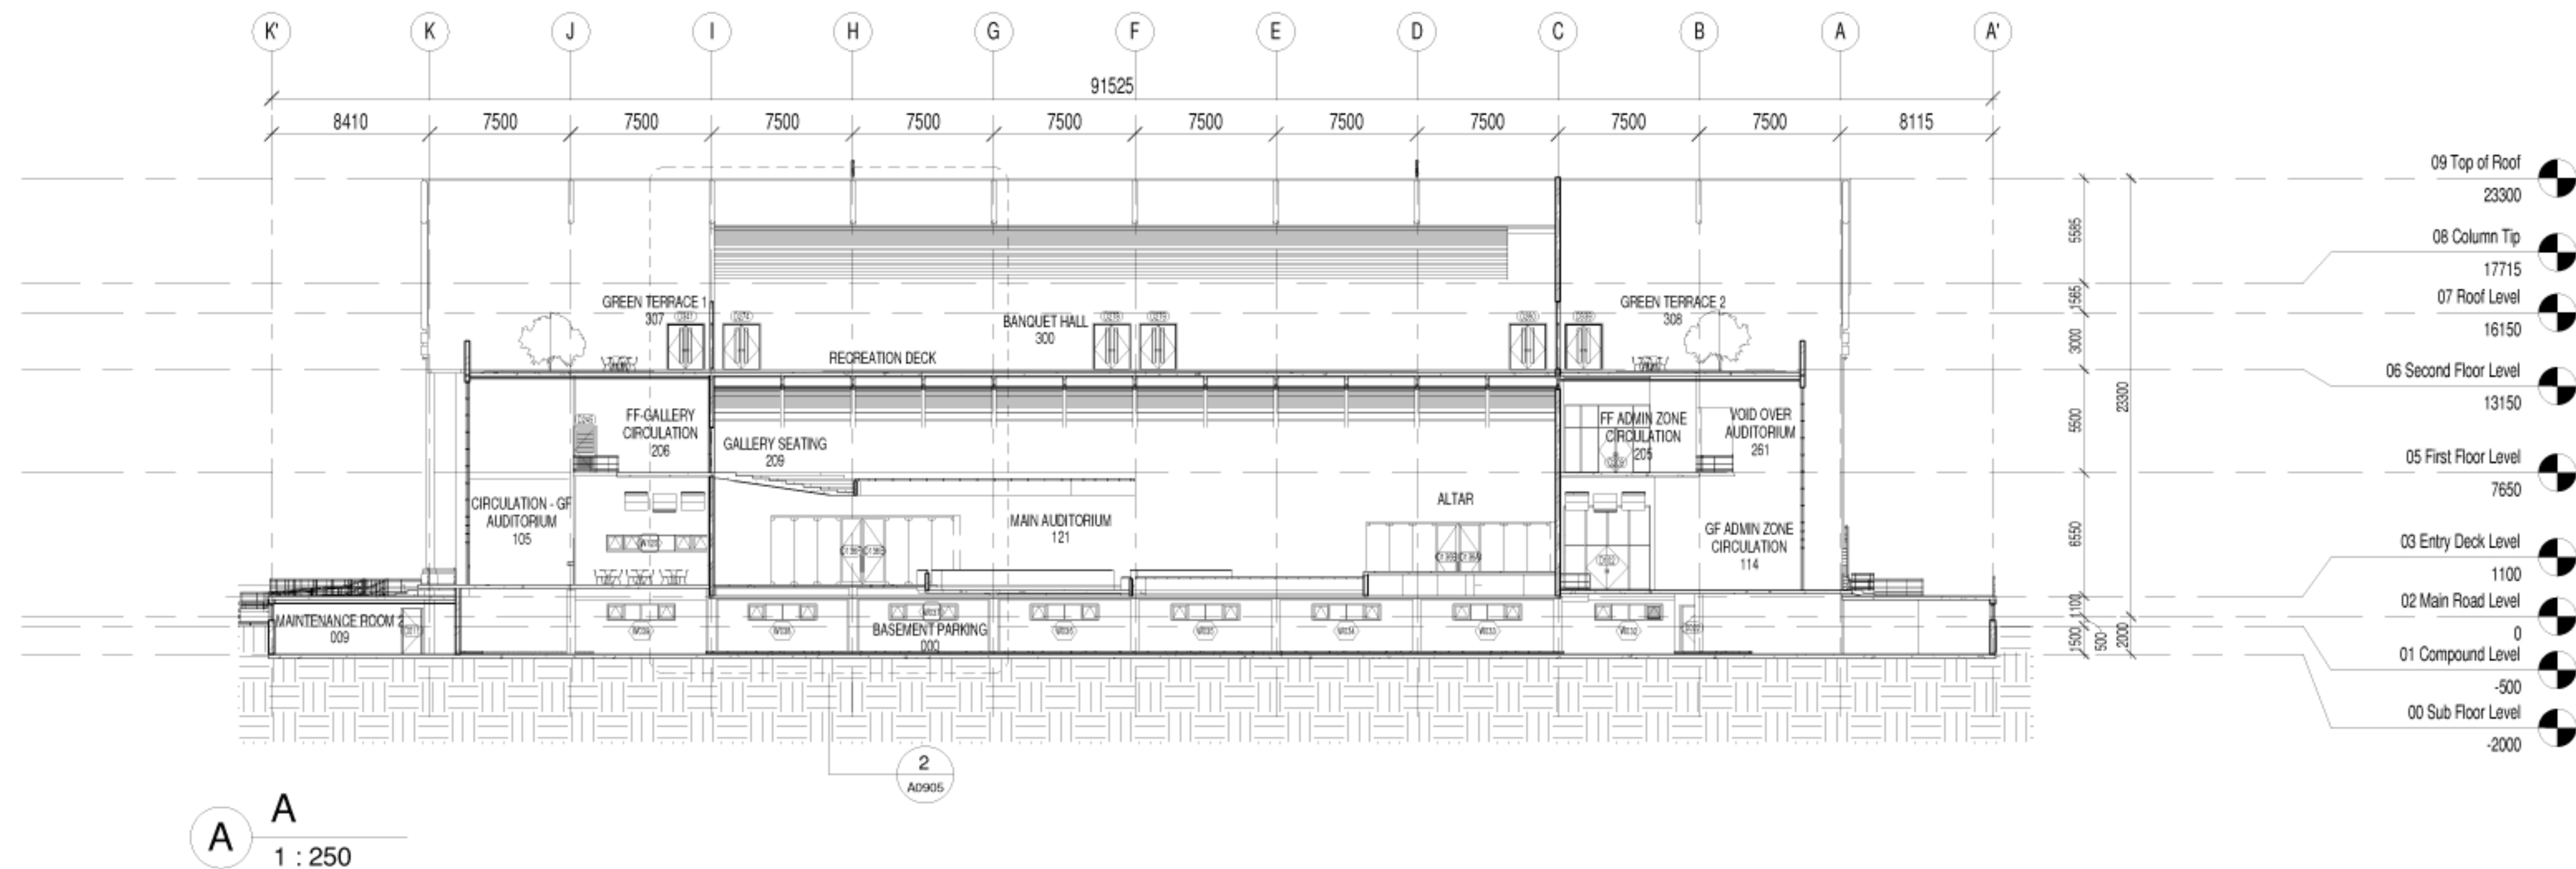

REVISIONS

NOTE

PROJECT

ARCHITECT

DRAWING TITLE
SECTIONS 1

DRAWING STATUS

DRAWN BY
LB

CHECKED BY
KB, SA

SCALE
1 : 250 @A1

DATE
2/13/2012 6:29:02 PM

PROJECT NO.

DRAWING NO.
A0900

Rev.
A