


BUILDING KEY

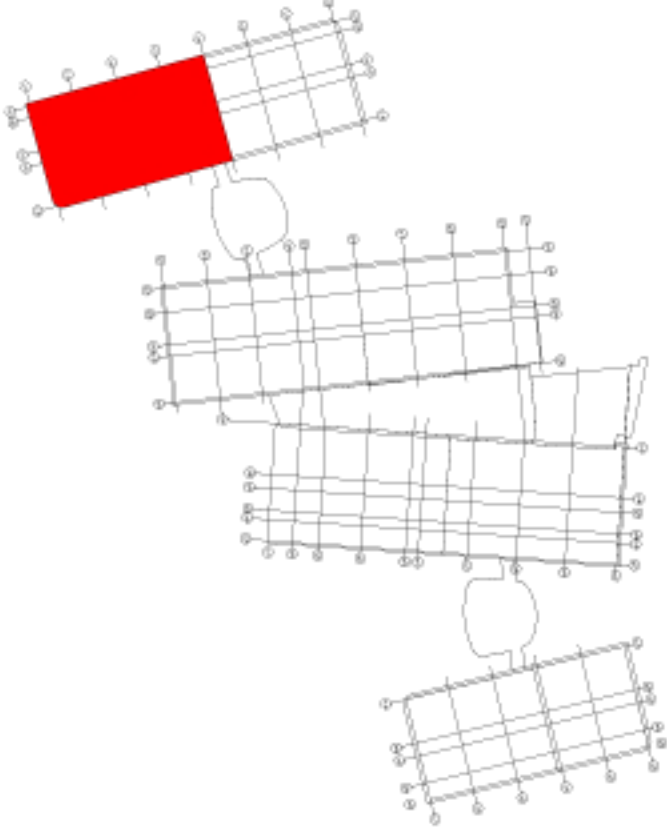

NOTES

- DO NOT SCALE
- THIS DRAWING IS TO BE READ IN CONJUNCTION WITH ALL OTHER ARCHITECTS, STRUCTURAL ENGINEERS AND BUILDING SERVICES ENGINEERS DRAWINGS, SPECIFICATIONS AND SCHEDULES
- ALL DIMENSIONS IN MILLIMETERS
- DATA & LV CABLE BASKET TO HAVE 54mm SIDE WALL MINIMUM THROUGHOUT

STATUS

A B C

P2	ISSUED FOR STAGE E	21/12/2011	PR
P1	ISSUED FOR STAGE E	14/10/2011	PR
REV	DESCRIPTION	DATE	BY

Client


Project

Title
Building 1
Containment Layout
Level L02
Sheet 1 of 2

Discipline
ELECTRICAL SERVICES

Status
PRELIMINARY ISSUE

Drawn by KW	Checked by ED	Size A1
Job No. G00054	Scale 1:50	Date 12/01/2012
		REV P2

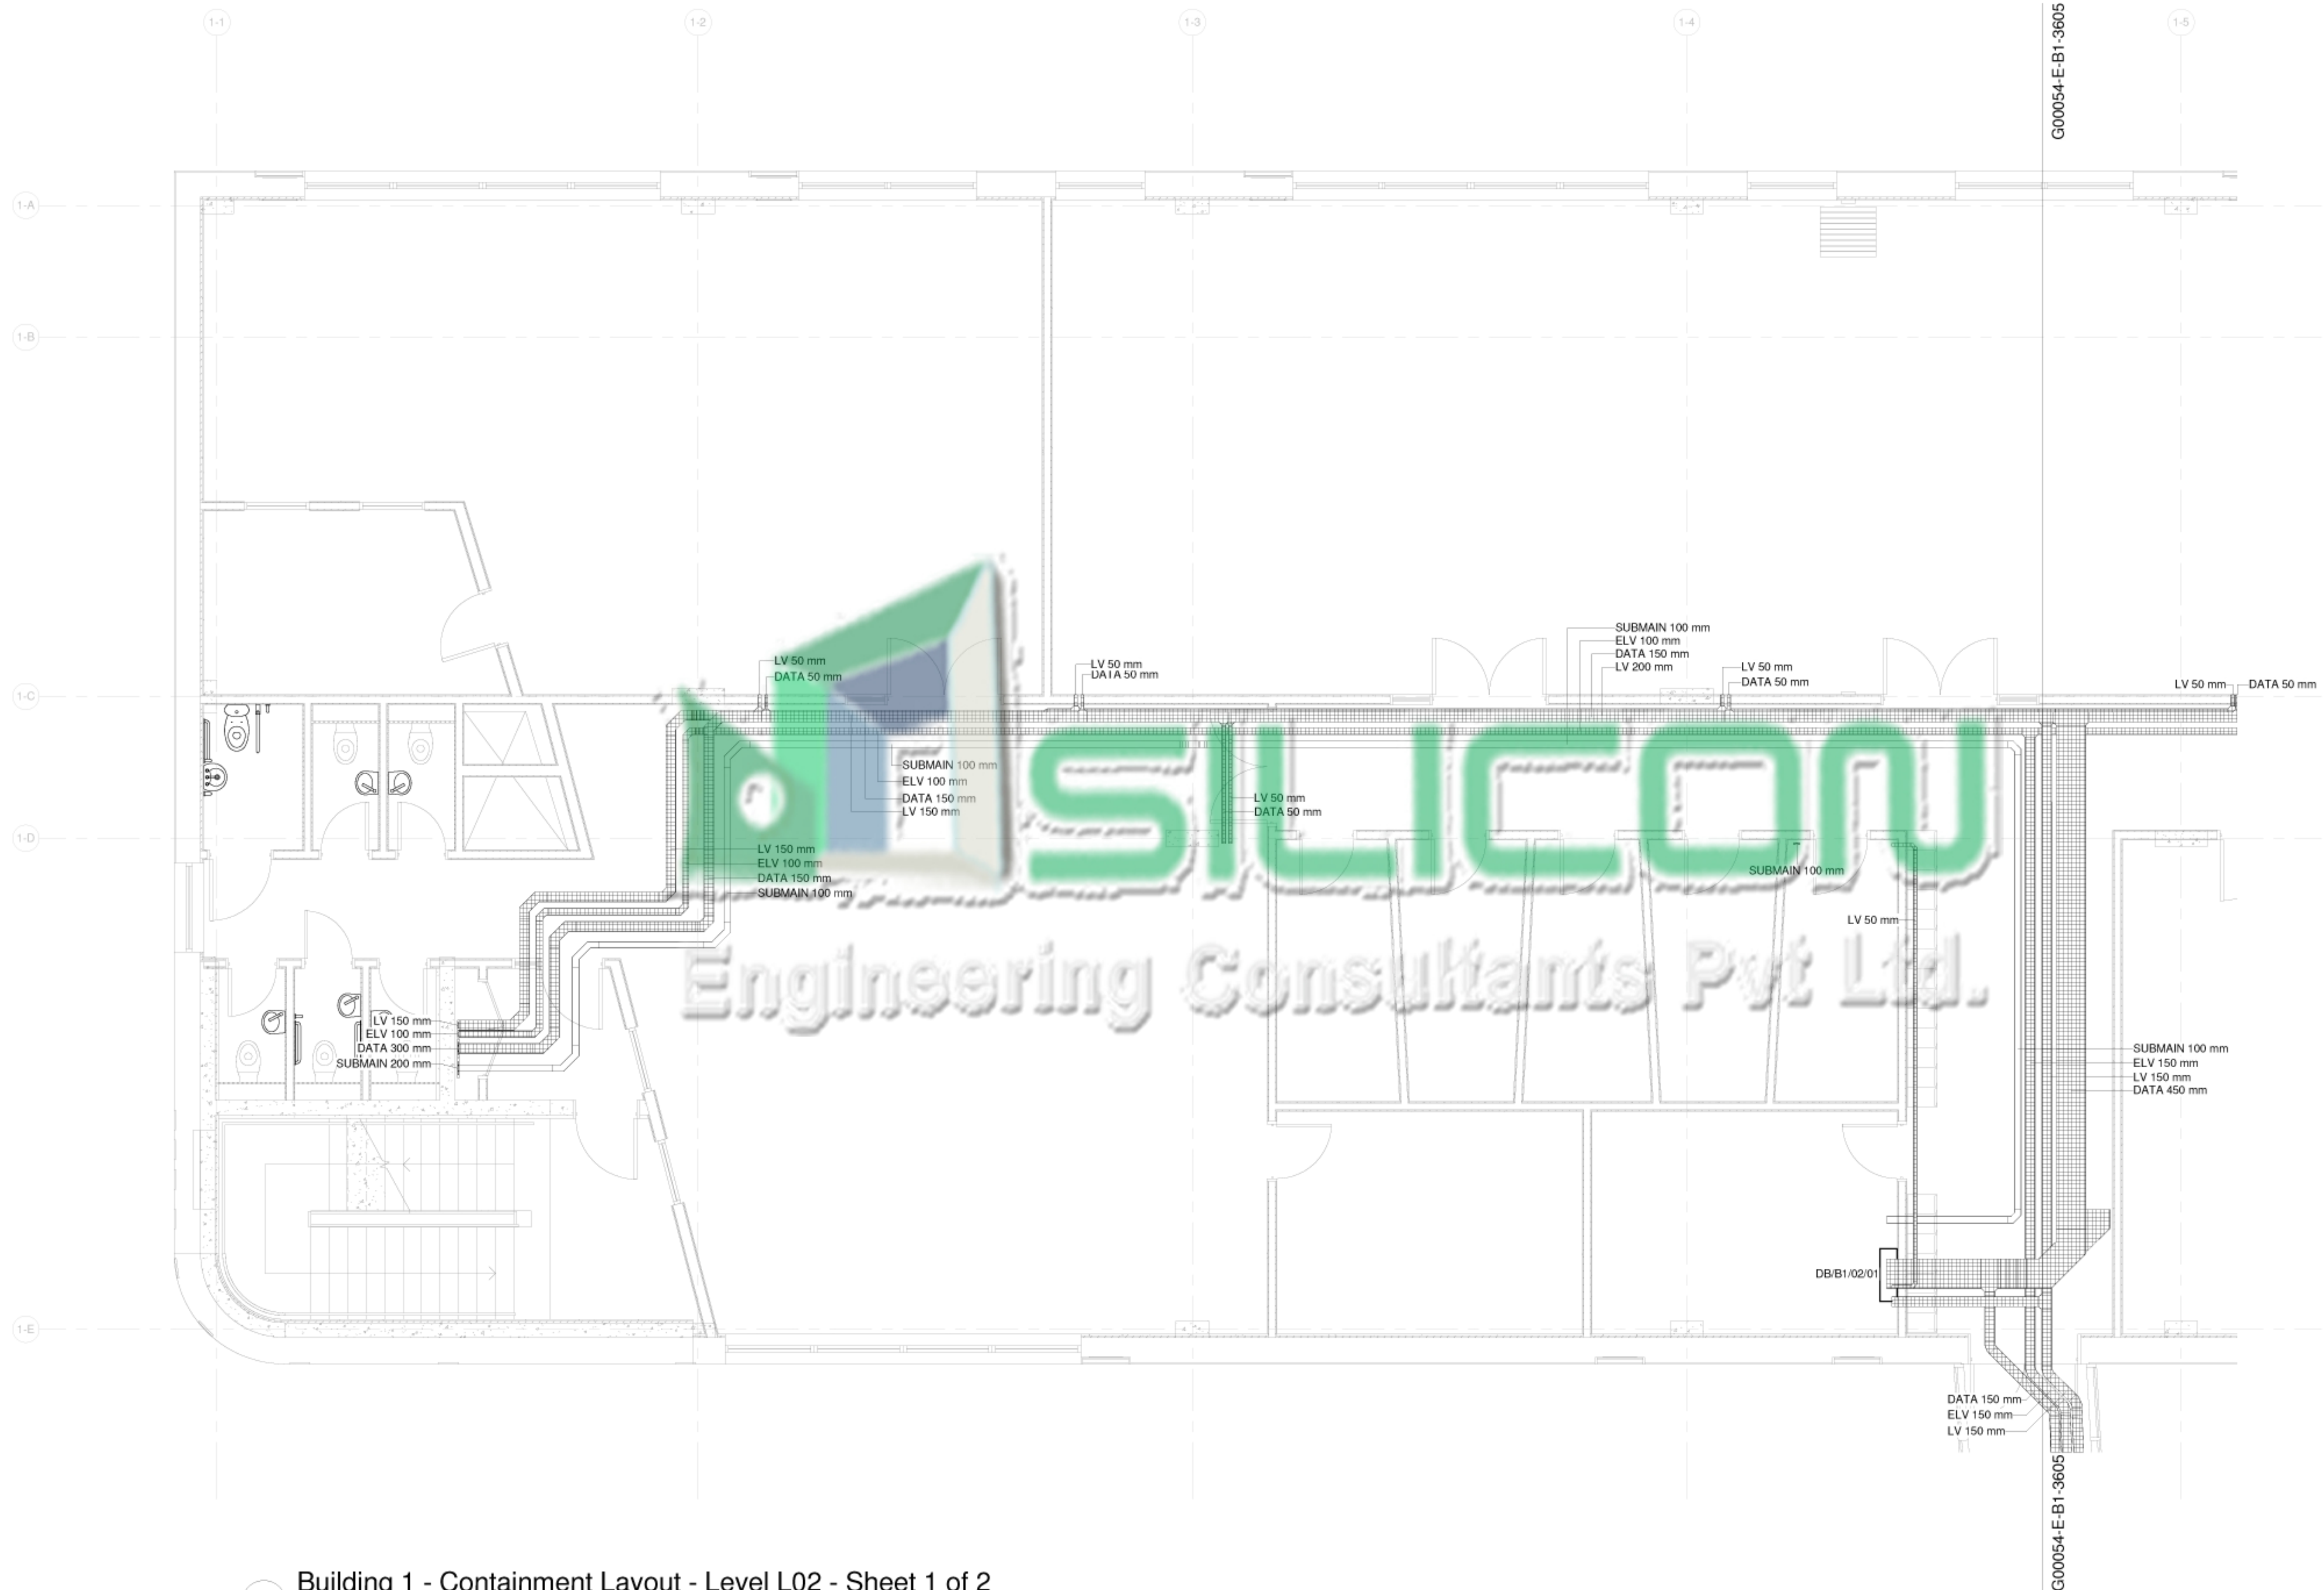

1 Building 1 - Containment Layout - Level L02 - Sheet 1 of 2
1 : 50