


BUILDING KEY

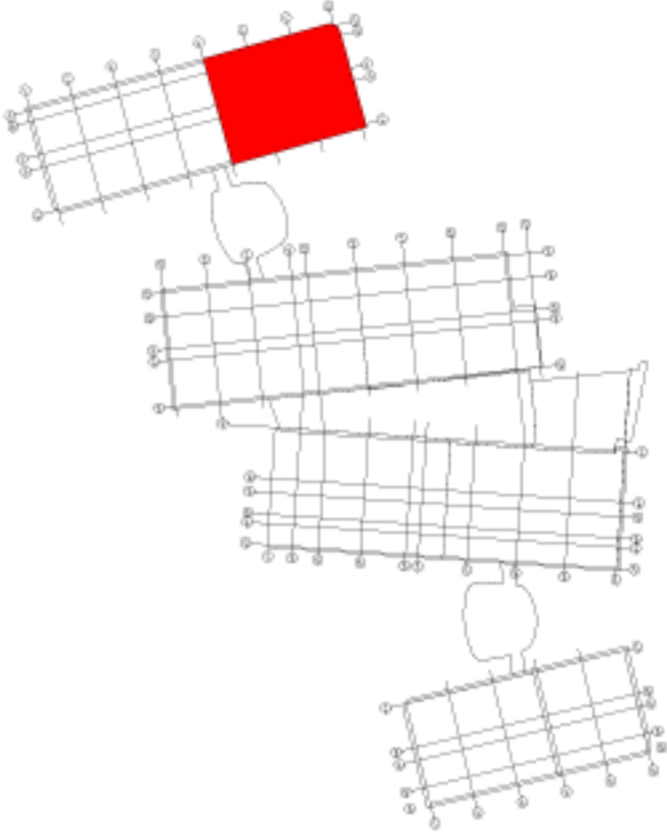

NOTES

1. DO NOT SCALE
2. THIS DRAWING IS TO BE READ IN CONJUNCTION WITH ALL OTHER ARCHITECTS, STRUCTURAL ENGINEERS AND BUILDING SERVICES ENGINEERS DRAWINGS, SPECIFICATIONS AND SCHEDULES
3. ALL DIMENSIONS IN MILLIMETERS
4. DATA & LV CABLE BASKET TO HAVE 54mm SIDE WALL MINIMUM THROUGHOUT

STATUS

A B C

P2	ISSUED FOR STAGE E	21/12/2011	PB
P1	ISSUED FOR STAGE E	14/10/2011	PB
REV	DESCRIPTION	DATE	BY

Client


Project

Title
Building 1
Containment Layout
Level L00
Sheet 2 of 2

Discipline
ELECTRICAL SERVICES

Status
PRELIMINARY ISSUE

Drawn by KW	Checked by ED	Size A1
Job No. G00054	Scale 1:50	Date 12/01/2012
		REV P2

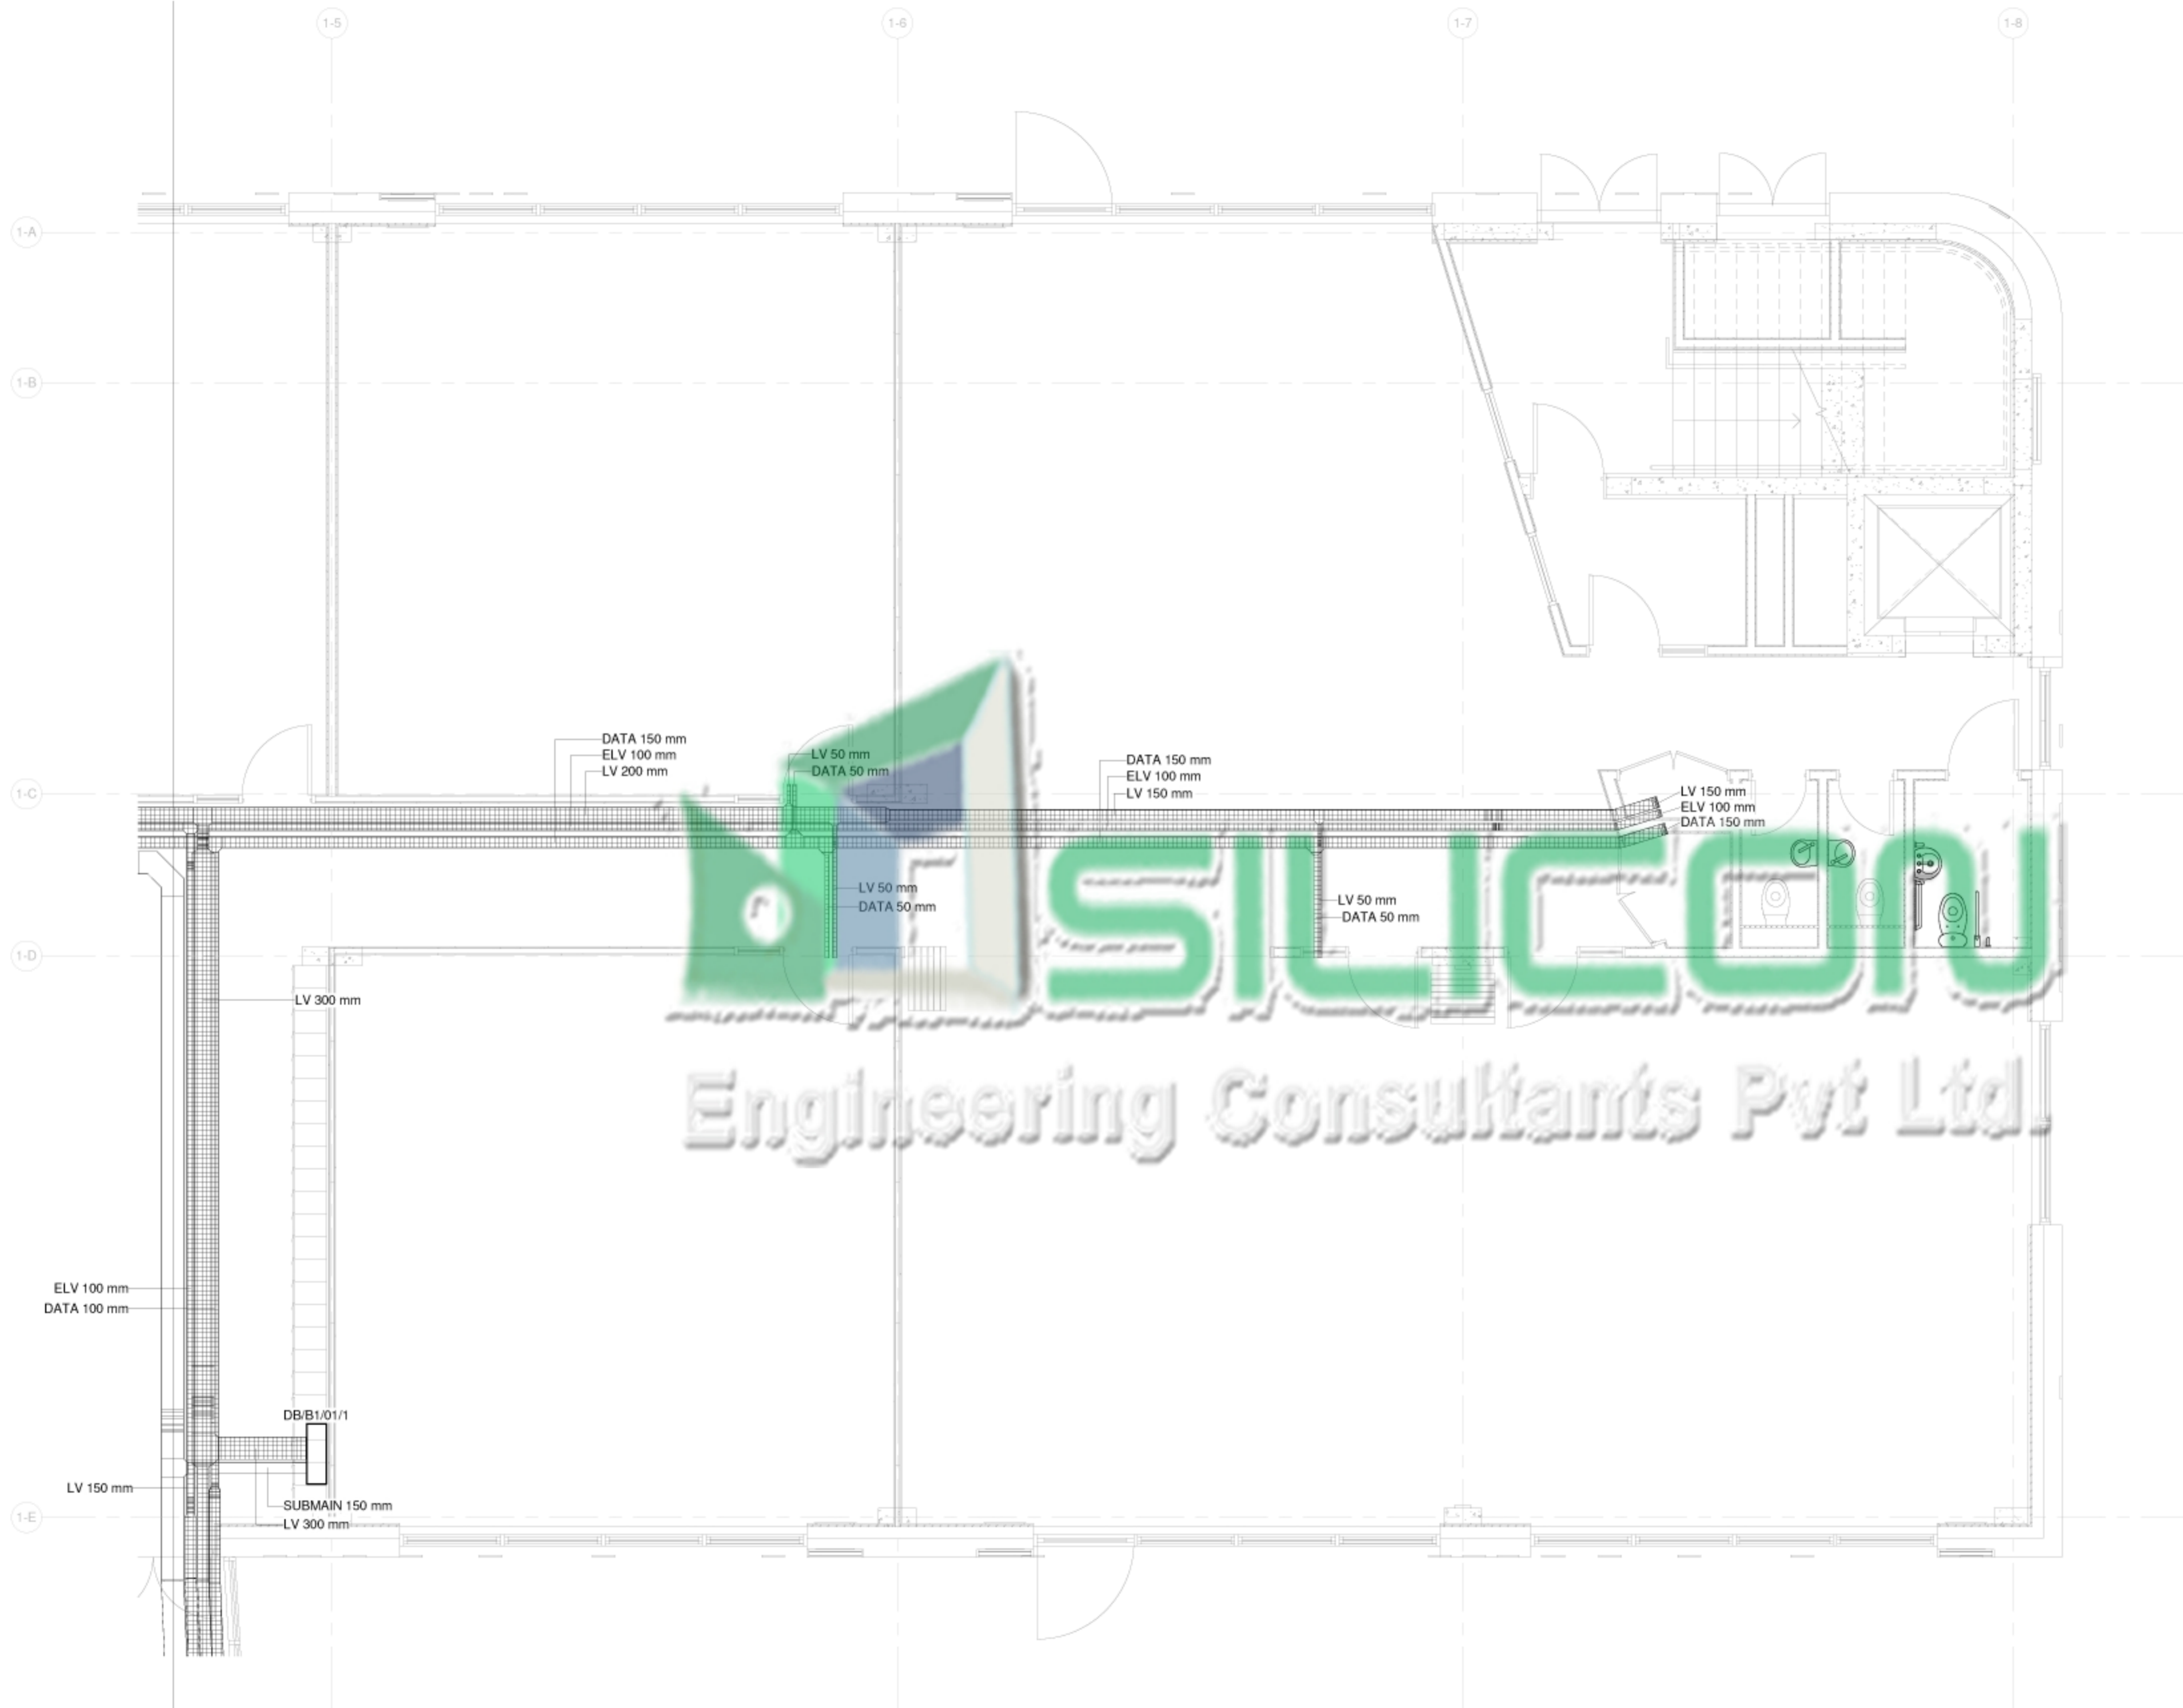

1 Building 1 - Containment Layout - Level L00 - Sheet 2 of 2
1 : 50