




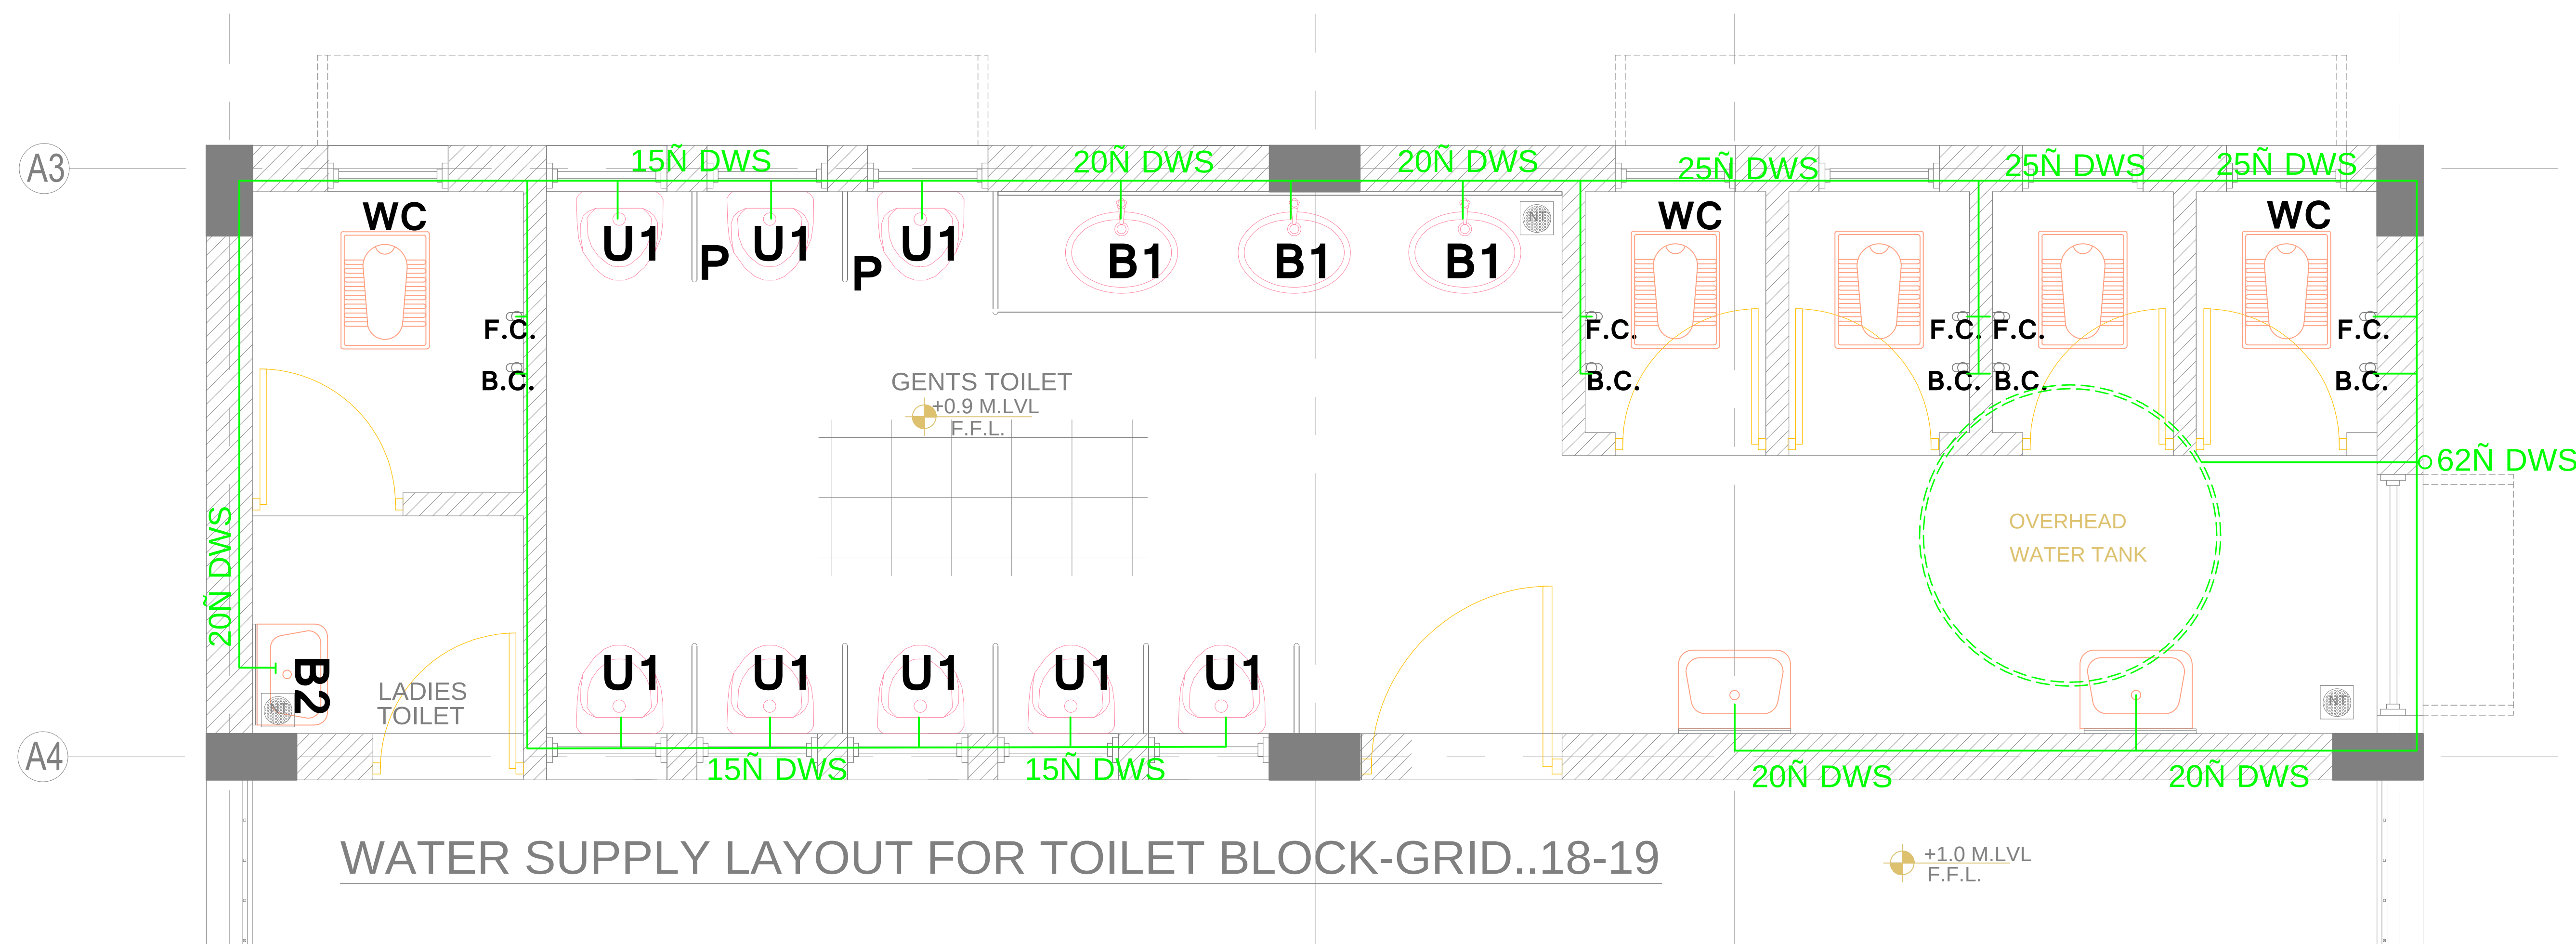


NOTE=REFER TOILET DETAIL DRG.ALONG T

* **LEGEND**

- W 100Ø PVC WASTE PIPE 1:100 SLOPE
- W₁ 75Ø PVC PIPE 1:80 SLOPE
- W₂ 40Ø PVC PIPE 1:40 SLOPE

- S 100Ø PVC SOIL PIPE 1:100 SLOPE
- S₁ 75Ø PVC PIPE 1:80 SLOPE
- S₂ 50Ø PVC PIPE 1:60 SLOPE
- V 75Ø ASP VENT PIPE.
- NT :110 X 75 Ø NAHANI TRAP

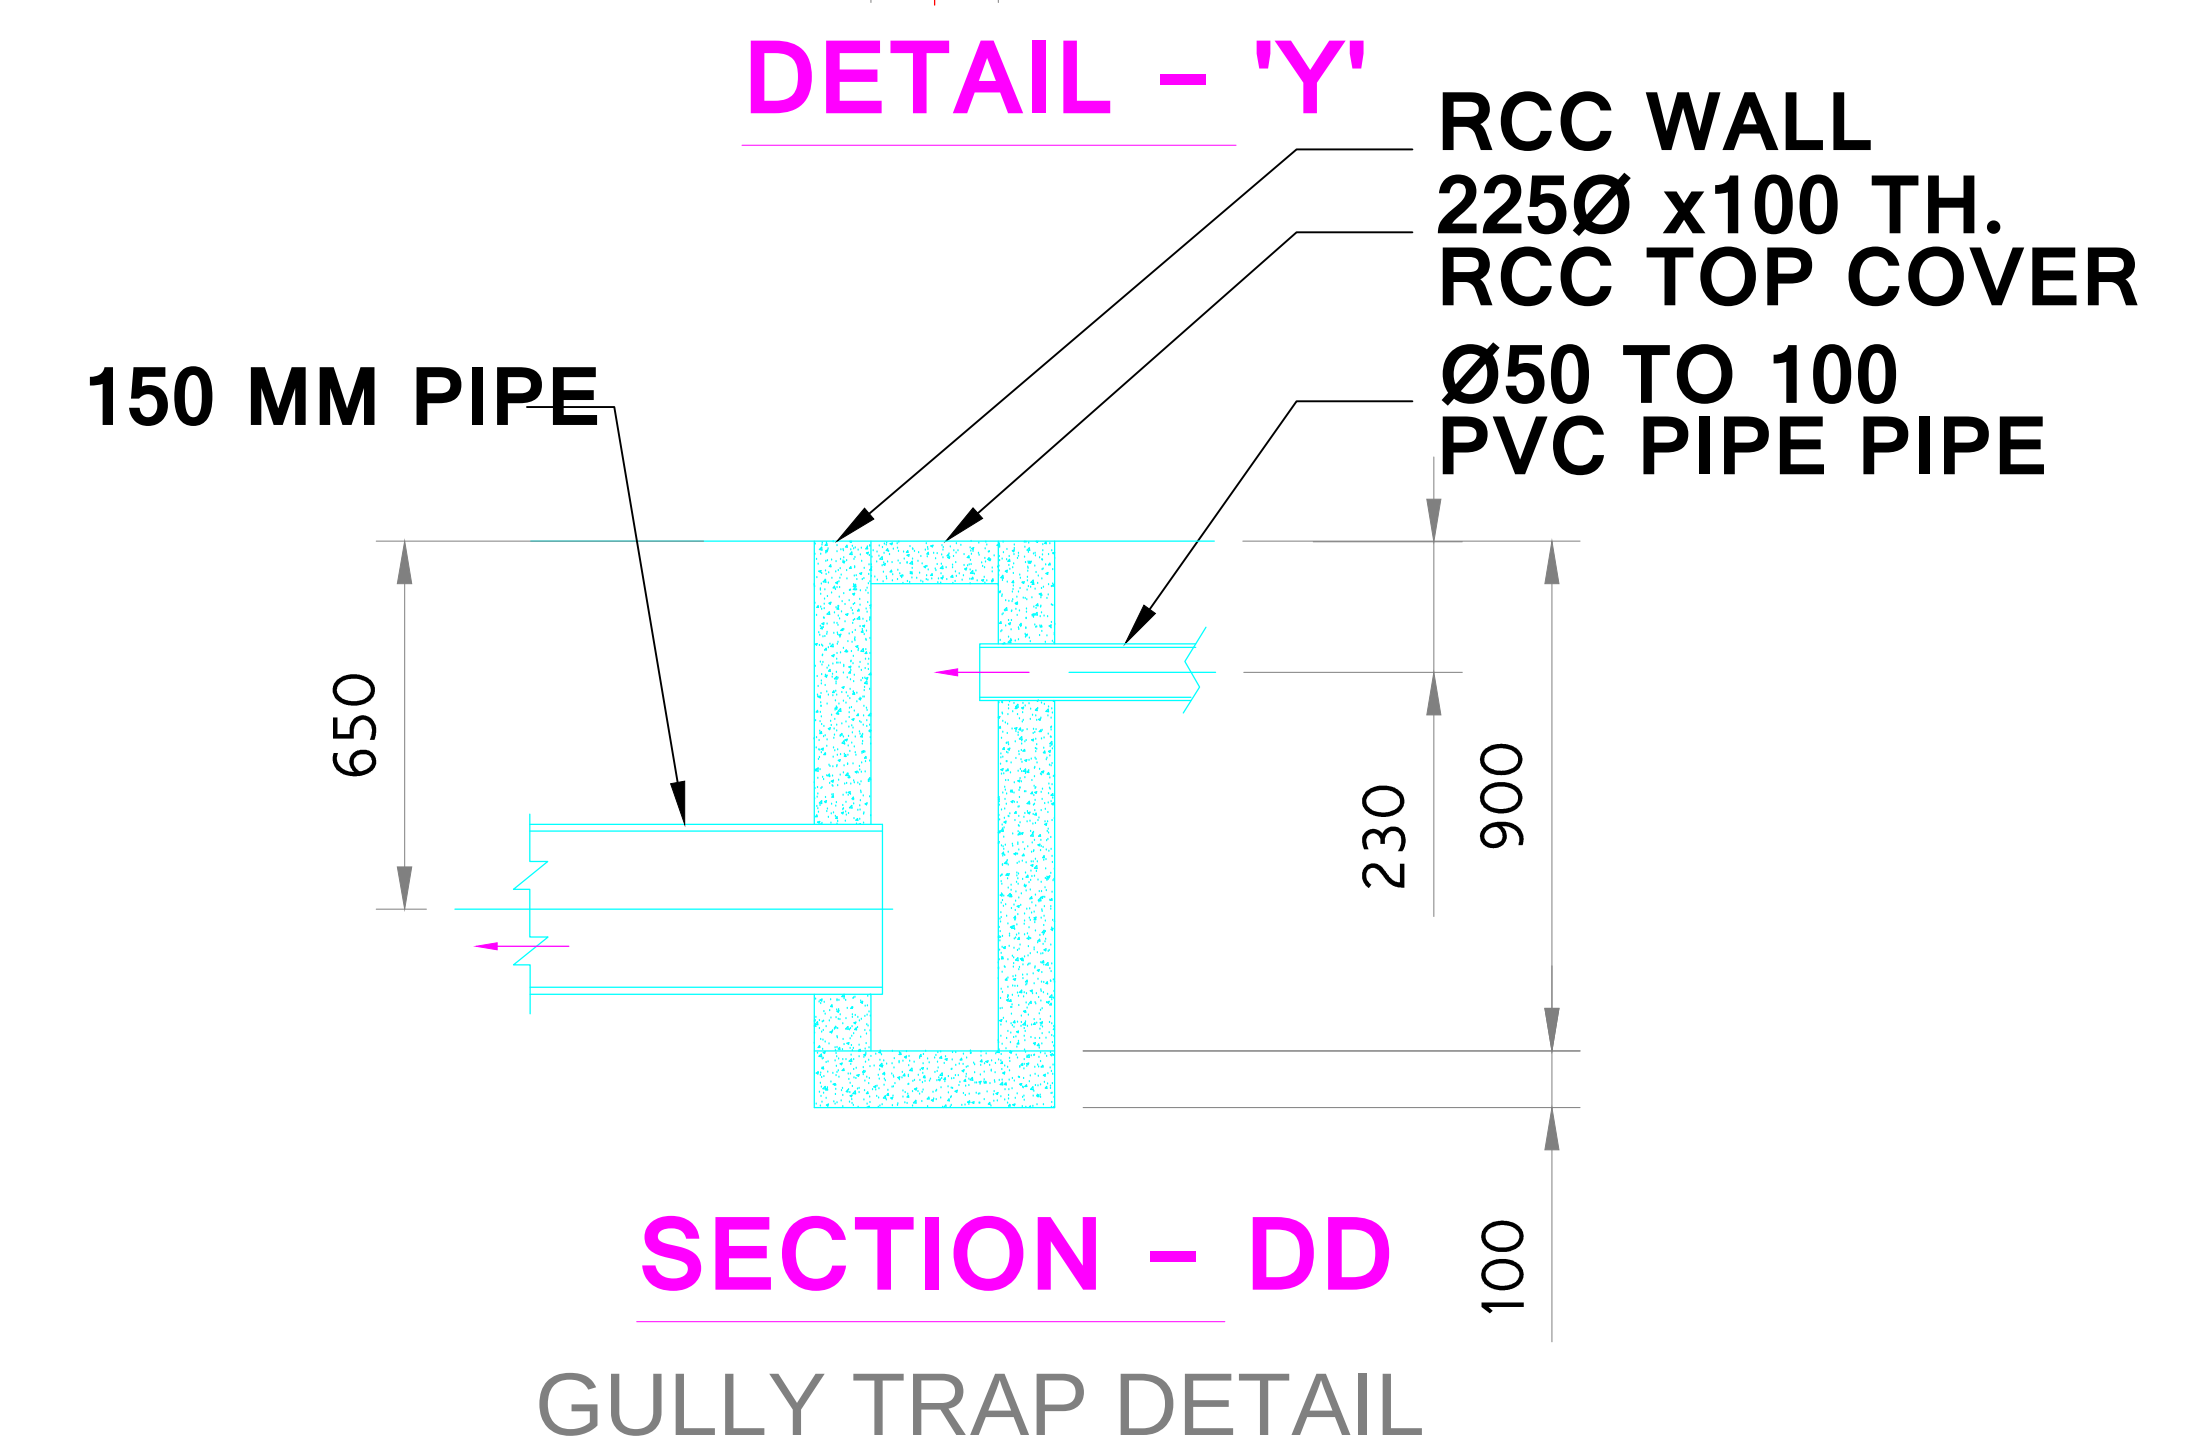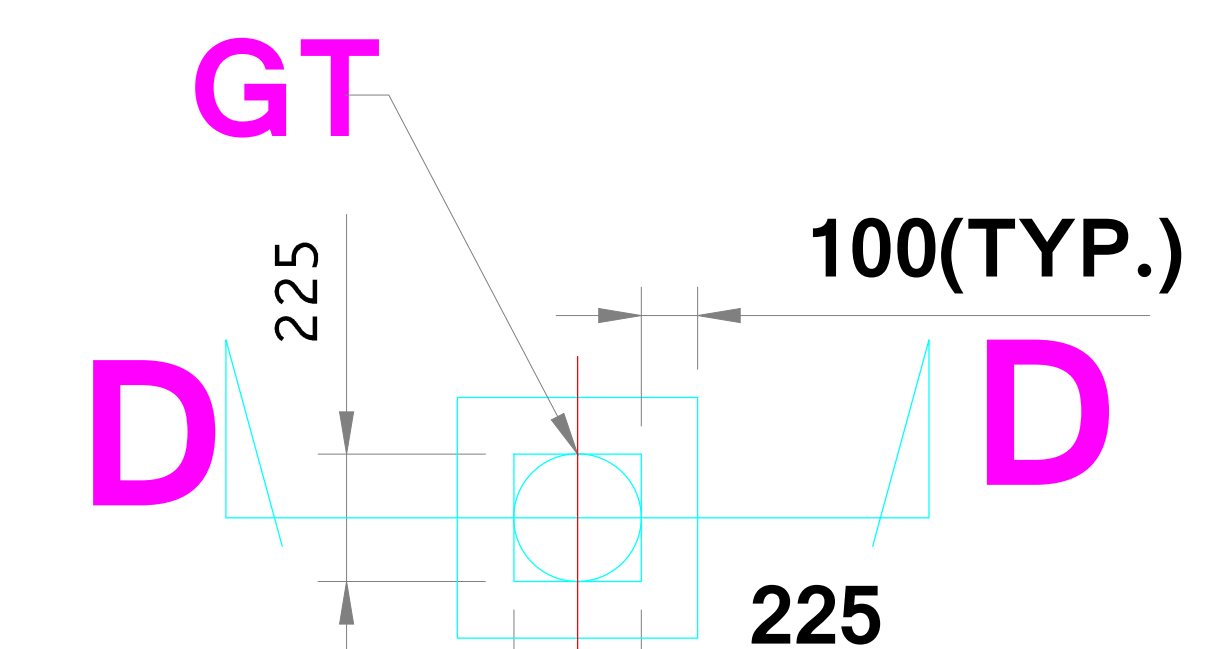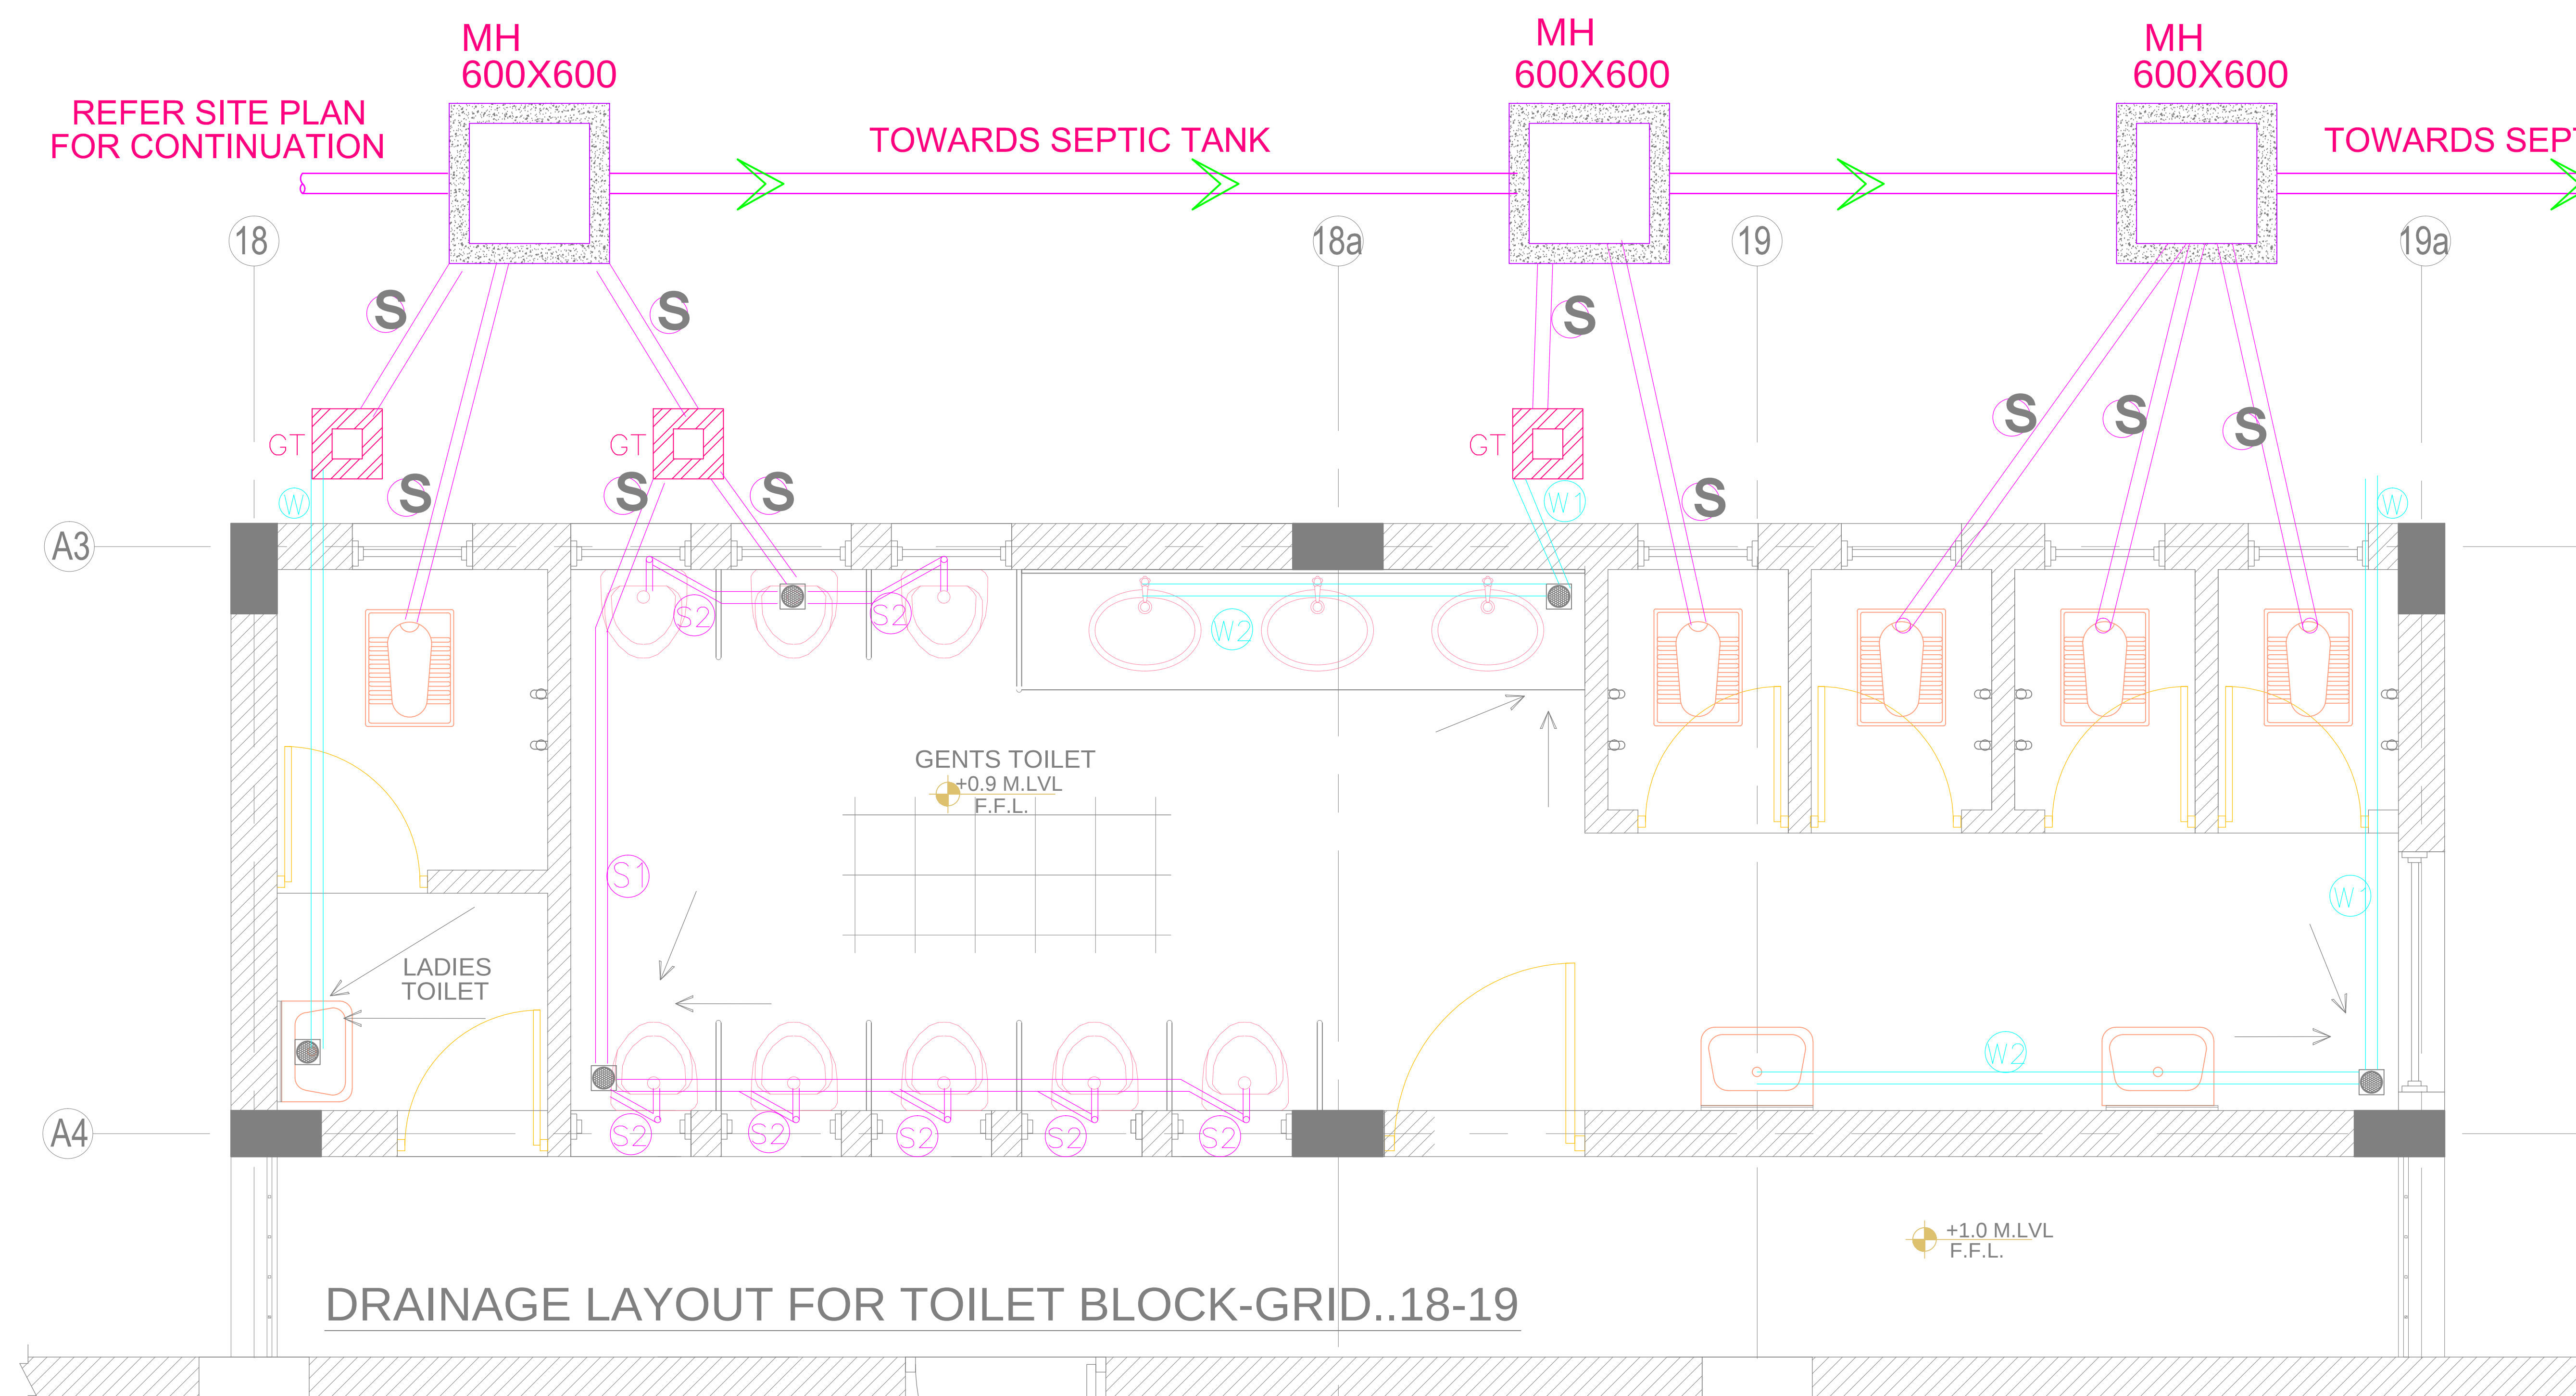

DATE :-

29-November-2013

PROJECT :-

LANCER LASER TECH LTD.
Khatraj Gandhinagar,
Gujarat, India.

CONTRACTOR :-

CLIENT :-

LANCER LASER TECH LTD.

DRAWING

DRAINAGE-WATER SUPPLY
FOR TOILET BLOCK

SCALE :- 1:40 DRAWN:- PREETI CHECKED :- REVISION :-

ARCHITECT \ CONSULTANT :

SILICON
ENGINEERING CONSULTANTS PVT LTD.

DRAWING

NO :-

A-14