


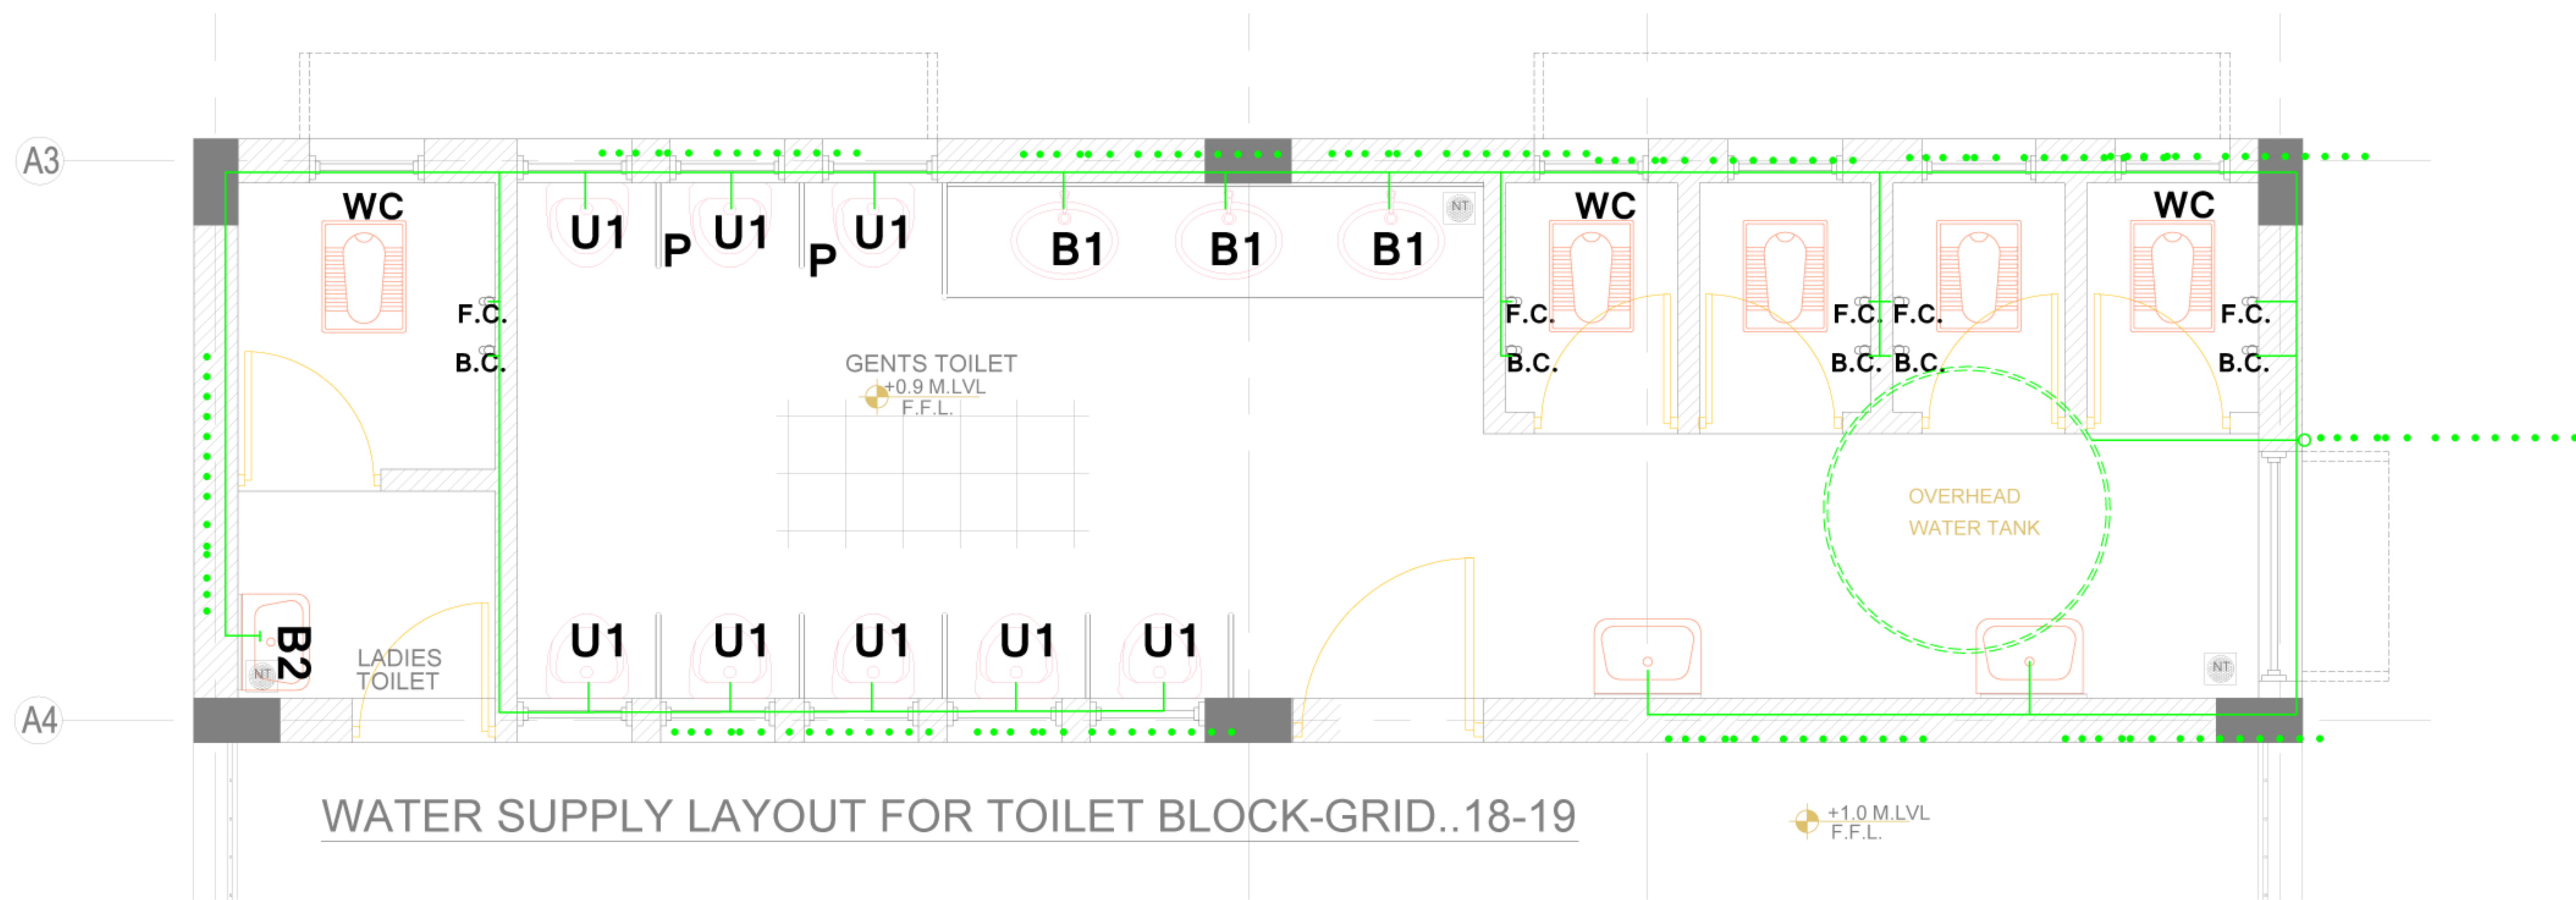


WATER SUPPLY LAYOUT FOR TOILET BLOCK-GRID..18-19

NOTE=REFER TOILET DETAIL DRG.ALONG TH

*** LEGEND**

- (W) 100Ø PVC WASTE PIPE 1:100 SLOPE
- (W₁) 75Ø PVC PIPE 1:80 SLOPE
- (W₂) 40Ø PVC PIPE 1:40 SLOPE
- (S) 100Ø PVC SOIL PIPE 1:100 SLOPE
- (S₁) 75Ø PVC PIPE 1:80 SLOPE
- (S₂) 50Ø PVC PIPE 1:60 SLOPE
- (V) 75Ø ASP VENT PIPE.
- NT :110 X 75 Ø NAHANI TRAP

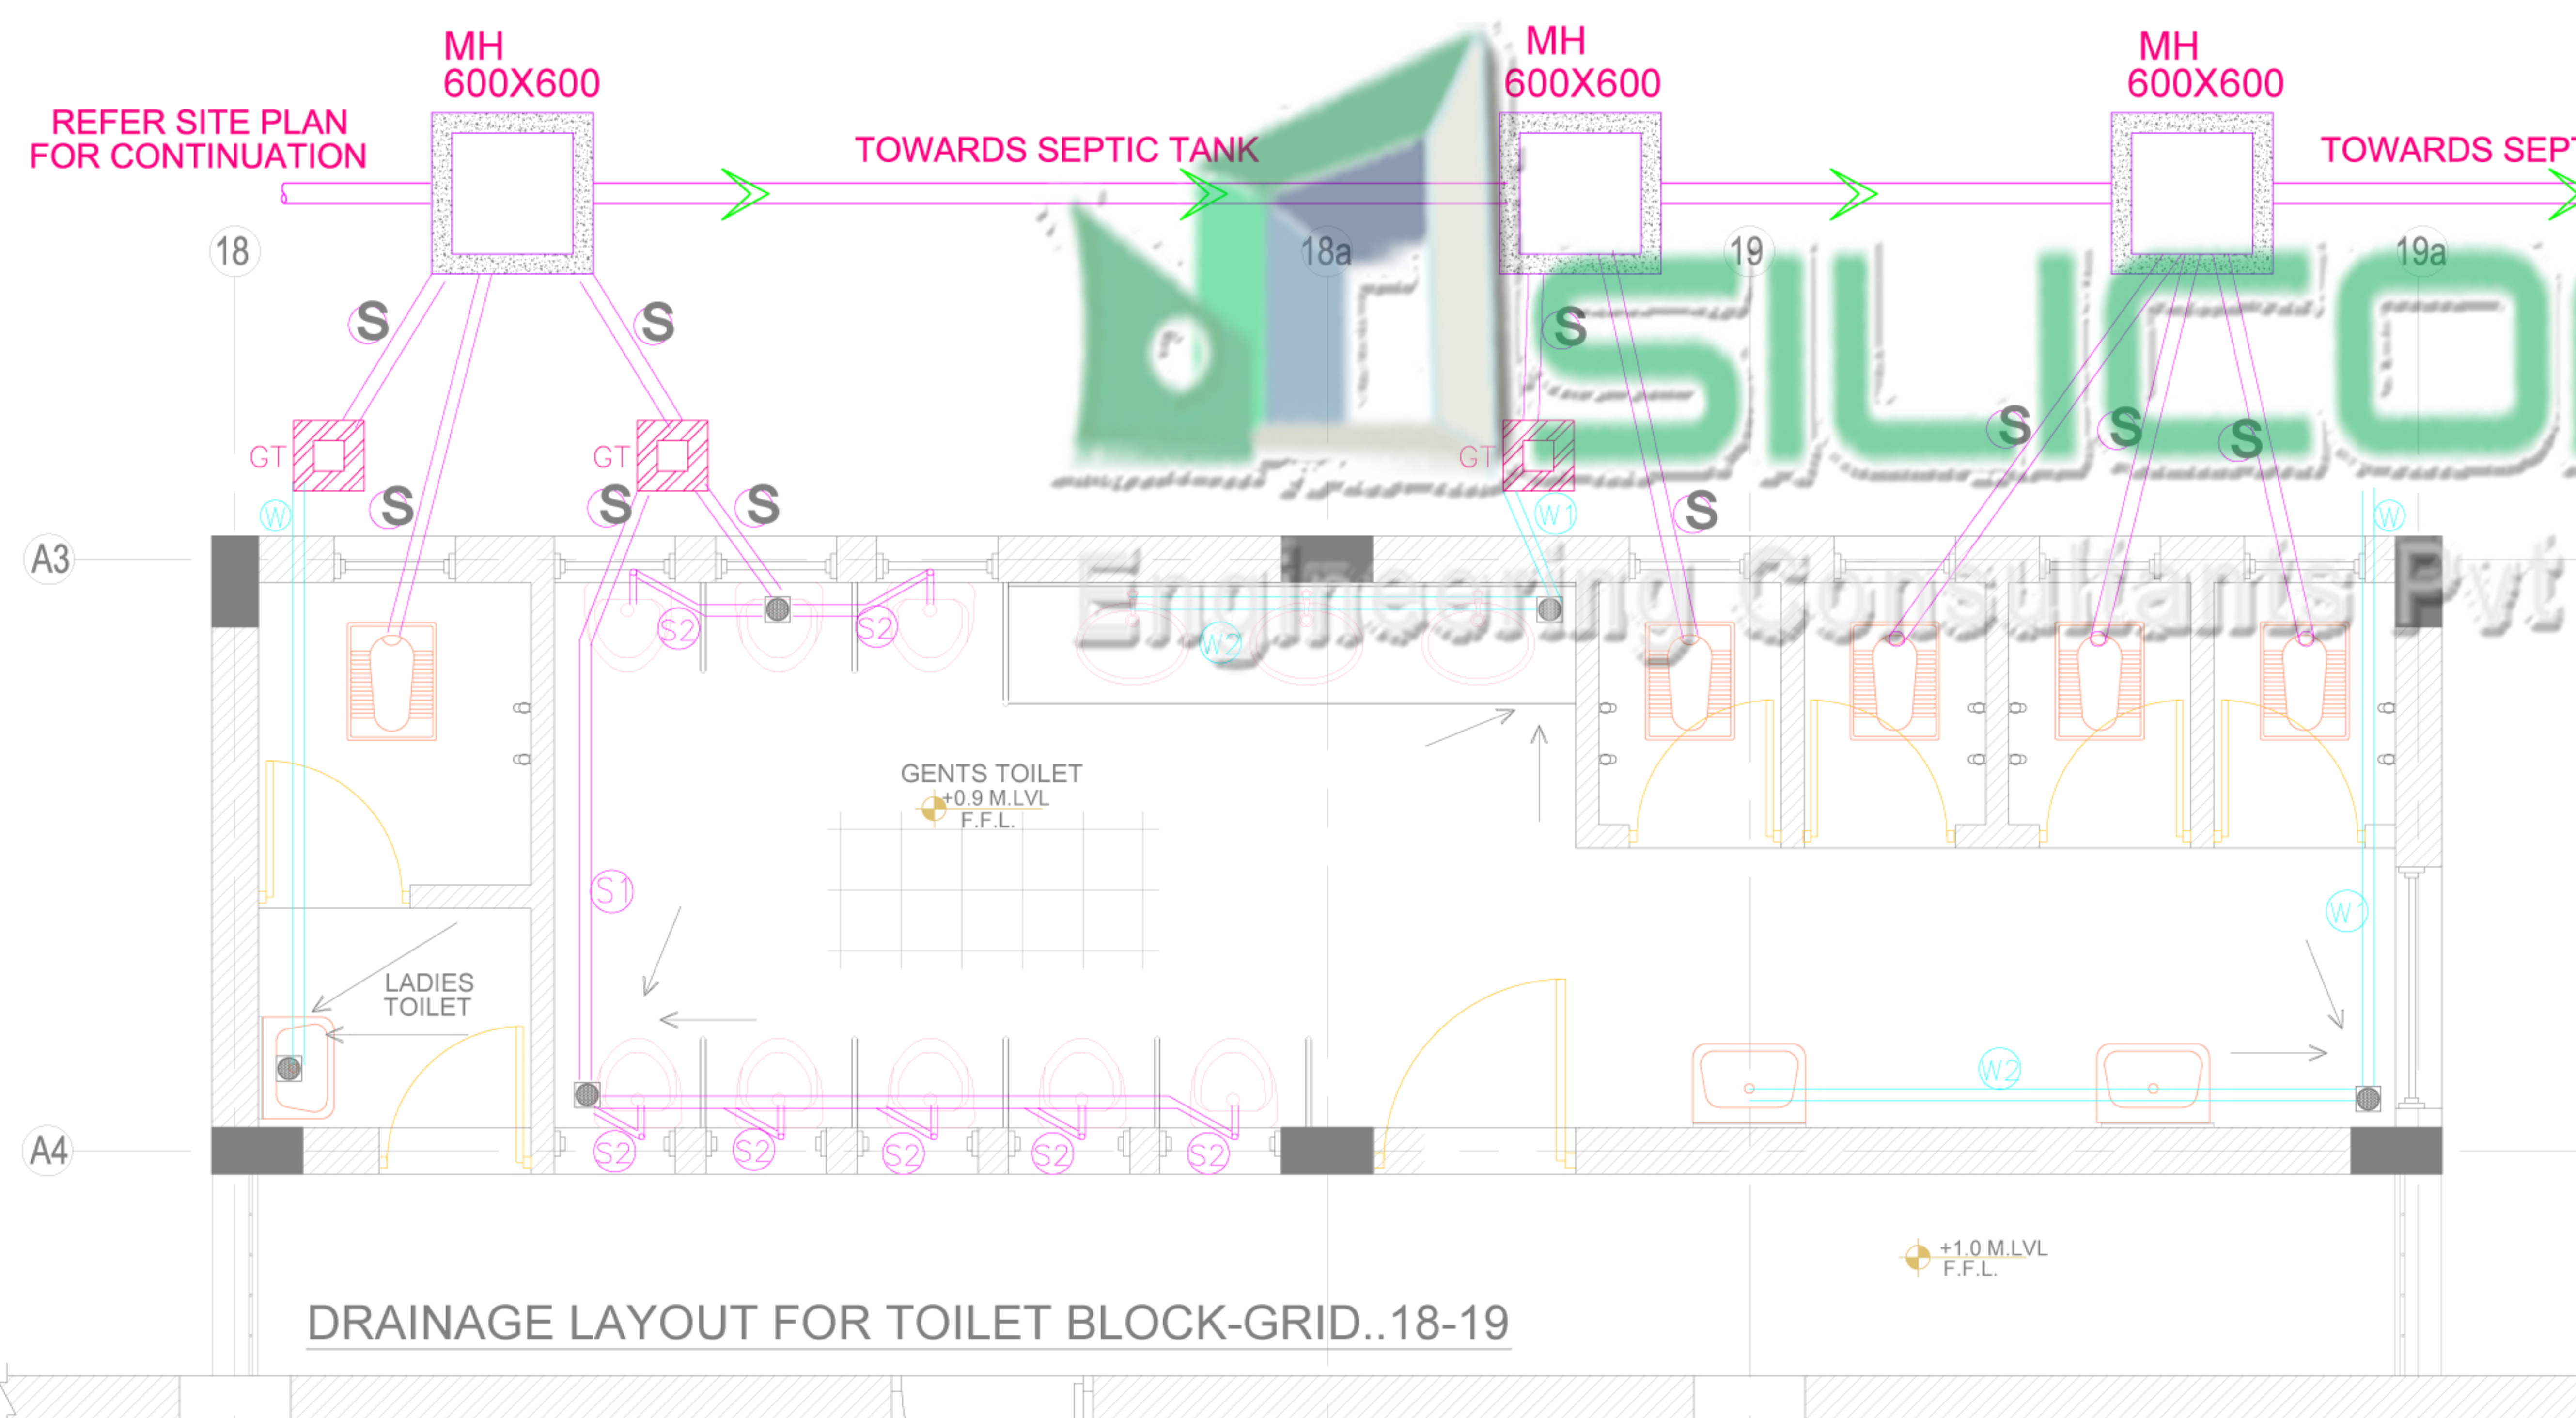

DRAINAGE LAYOUT FOR TOILET BLOCK-GRID..18-19

