



UFHM
TOTAL HEIGHT = 450mm
TOTAL WIDTH = 200mm
TOTAL LENGTH = 390mm

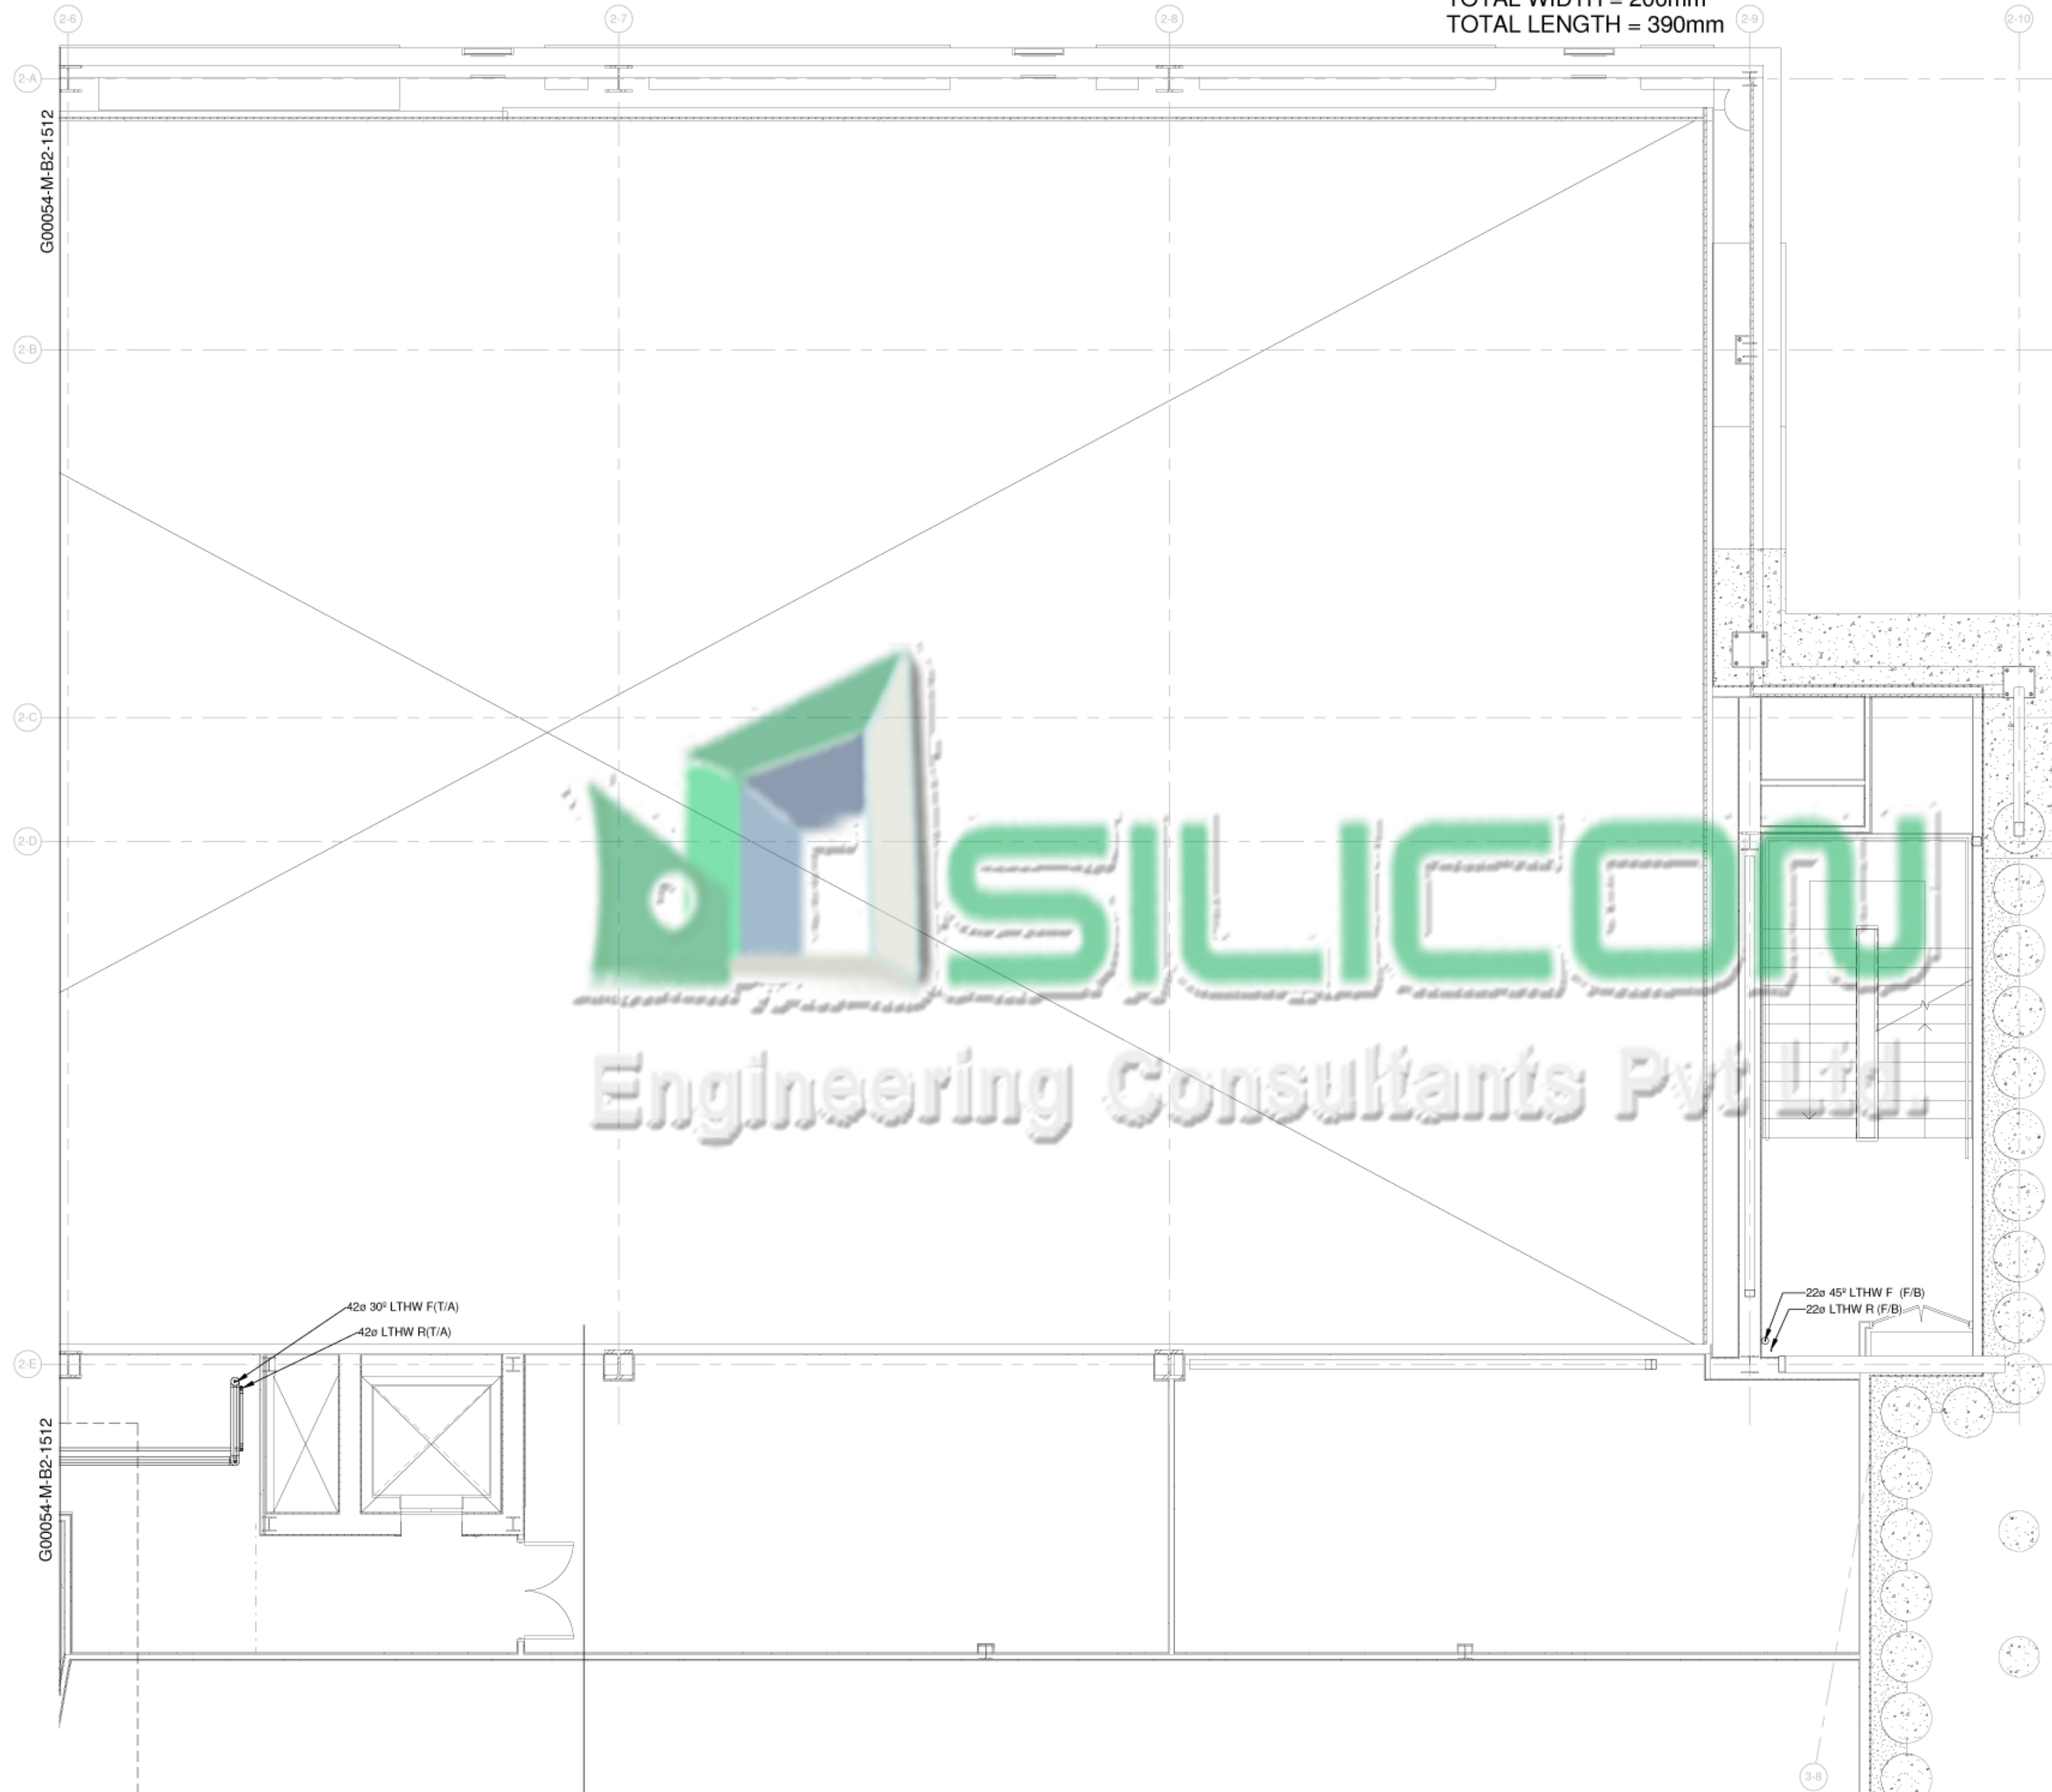

THIS DRAWING IS COPYRIGHT AND MAY NOT BE REPRODUCED OR
MADE USE OF UNLESS EXPRESSLY AGREED BY EMCOR ENGINEERING
SERVICES LIMITED. (C)

BUILDING KEY

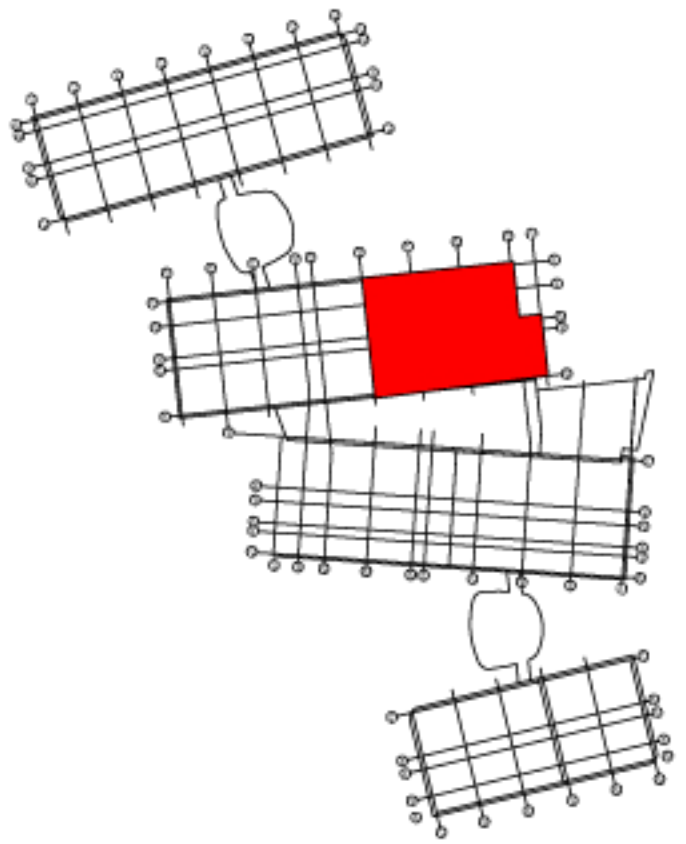

NOTES

STATUS

A	B	C
---	---	---

P2	ISSUED FOR STAGE E	21/12/2011	PB
P1	ISSUED FOR STAGE E	14/10/2011	PB
REV	DESCRIPTION	DATE	BY

Client

Project

Title
Building 2
Mechanical Piping
Level L00
Sheet 2 of 2

Discipline
MECHANICAL SERVICES

Status
PRELIMINARY ISSUE

Drawn by KW	Checked by ED	Size A1
----------------	------------------	------------

Job No. G00054	Scale 1 : 50	Date 03/01/2012
-------------------	-----------------	--------------------

G00054-M-B2-1513	REV P2
------------------	-----------