


GENERAL NOTES
FURNITURE & EQUIPMENT ARE FOR
INDICATIVE PURPOSE ONLY AND NOT
INCLUDED IN SCOPE OF WORK


NOTE:-
ALL DIMENSIONS ARE IN MM
UNLESS OTHERWISE MENTIONED

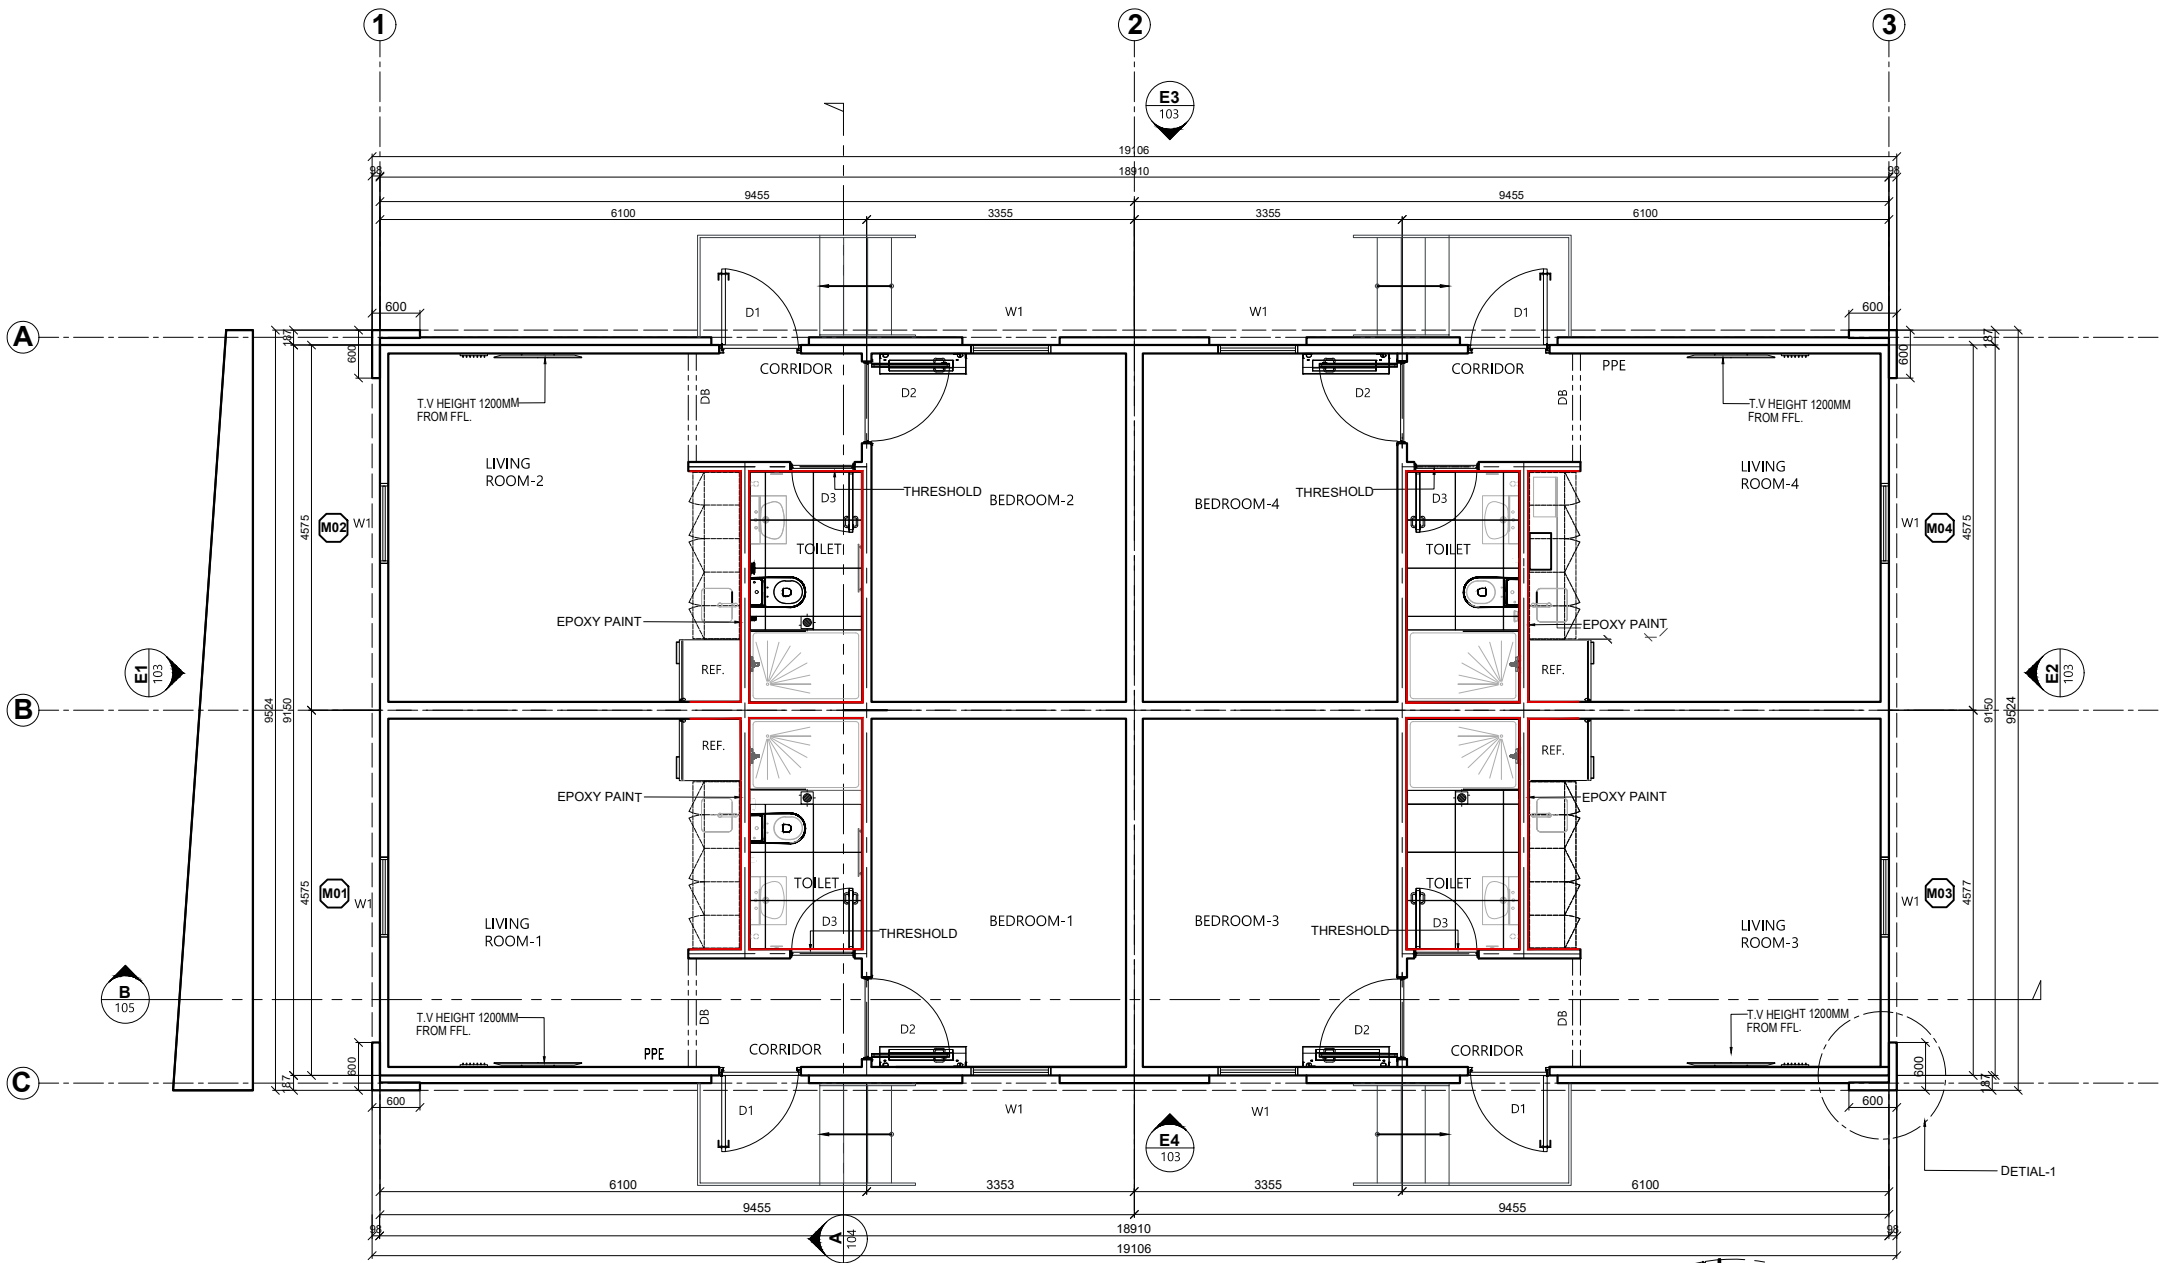

DOORS AND WINDOWS SCHEDULE				
TYPE	EGRESS OPENING	STR. OPENING	DESCRIPTION	QTY
D1	915x2100	1025x2155	SINGLE LEAF STEEL DOOR WITH DOOR CLOSER AND EXTERNAL LOCK WITH THRESHOLD.(GRAY-RAL#7016	4
D2	915x2100	1025x2155	SOLID CORE WOODEN DOOR WITH ALUMINIUM FRAME COMPLETE, MORTISE-TYPE HANDLE WITH LOCK & ACCESSORIES WITH THRESHOLD.	4
D3	700x2100	810x2155	HOLLOW CORE WOODEN DOOR WITH ALUMINIUM FRAME COMPLETE, MORTISE TYPE HANDLE WITH LOCK, & ACCESSORIES WITH THRESHOLD	4
W1	1000x150	1005x1505	DOUBLE GLAZED HORIZONTAL SLIDING WITH BOTTOM FIXED PANEL ALUMINIUM WINDOW W/CLEAR GLASS AND REMOVABLE FLYSCREEN (GRAY-RAL#7016)	8

EXTERIOR FINISHING SCHEDULE	
CLADDING	DESCRIPTION
WALL FINISHING	9mm THICK CEMENT BOARD FINISHED WITH PAINT .
ROOF FINISHING	0.50mm THICK PROFILE SHEET COLOR CLOUD WHITE .

INTERIOR FINISHING SCHEDULE			
AREA	WALLS	FLOOR	CEILING
BEDROOM	16mm FR.BE GYPSUM BOARD FINISHED WITH PAINT. (COLOR AS PER MTS)	10mm THICK CARPET ROLL (BIEGE COLOR)	16mm FR. BE GYPSUM BOARD FINISHED WITH TEXTURED PAINT. (COLOR AS PER MTS)
LIVING ROOM	16mm FR.BE GYPSUM BOARD FINISHED WITH PAINT. (COLOR AS PER MTS)	2.6mm THICK VINYL ROLL (PARQUET PATTERN)	
CORRIDOR	16mm FR.BE GYPSUM BOARD FINISHED WITH PAINT. (COLOR AS PER MTS)	2.6mm THICK VINYL ROLL (PARQUET PATTERN)	
KITCHNETTE	9mm CEMENT BOARD FINISHED WITH HEAVY DUTY WATERPROOF EPOXY PAINT.(COLOR AS PER MTS)	2.6mm THICK VINYL ROLL (PARQUET PATTERN)	
TOILET	9mm CEMENT BOARD FINISHED WITH HEAVY DUTY WATERPROOF EPOXY PAINT.(COLOR AS PER MTS)	PORCELAIN TILES 600x600MM-(CLINKER BEIGE)	

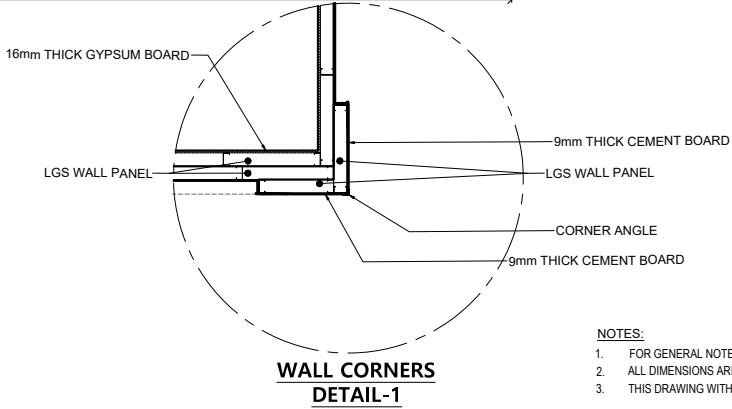

- NOTES:
- FOR GENERAL NOTES,REFER DWG.NO.101.
 - ALL DIMENSIONS ARE IN MILLIMETERS U.O.N.
 - THIS DRAWING WITHOUT COMPANY STAMP IS NOT VALID

SHOP DRAWINGS

REV	DESCRIPTION	DATE	DRAWN
-----	-------------	------	-------

CLIENT
NESMA & PARTNERS



PROJECT:
NEOM CONST. VILLAGE. (5K MEN CAMP)

DRAWING TITLE:
ARCHITECTURAL PLAN

DATE:19-06-2023
SCALE: 1:100
SHEET: 101

DRAWN BY:
CHECKED BY:
APPROVED :

DRAWING NO:
221001-01-EXM-A01

REV:

ALL DIMENSIONS ARE IN MM
UNLESS OTHERWISE MENTIONED



REV	DESCRIPTION	DATE	DRAWN









REV

NOTES:

1. FOR GENERAL NOTES, REFER DWG. NO. 104.
2. ALL DIMENSIONS ARE IN MILLIMETERS U.O.N.
3. THIS DRAWING WITHOUT COMPANY STAMP IS NOT VALID.

NOTE:-
ALL DIMENSIONS ARE IN MM
UNLESS OTHERWISE MENTIONED

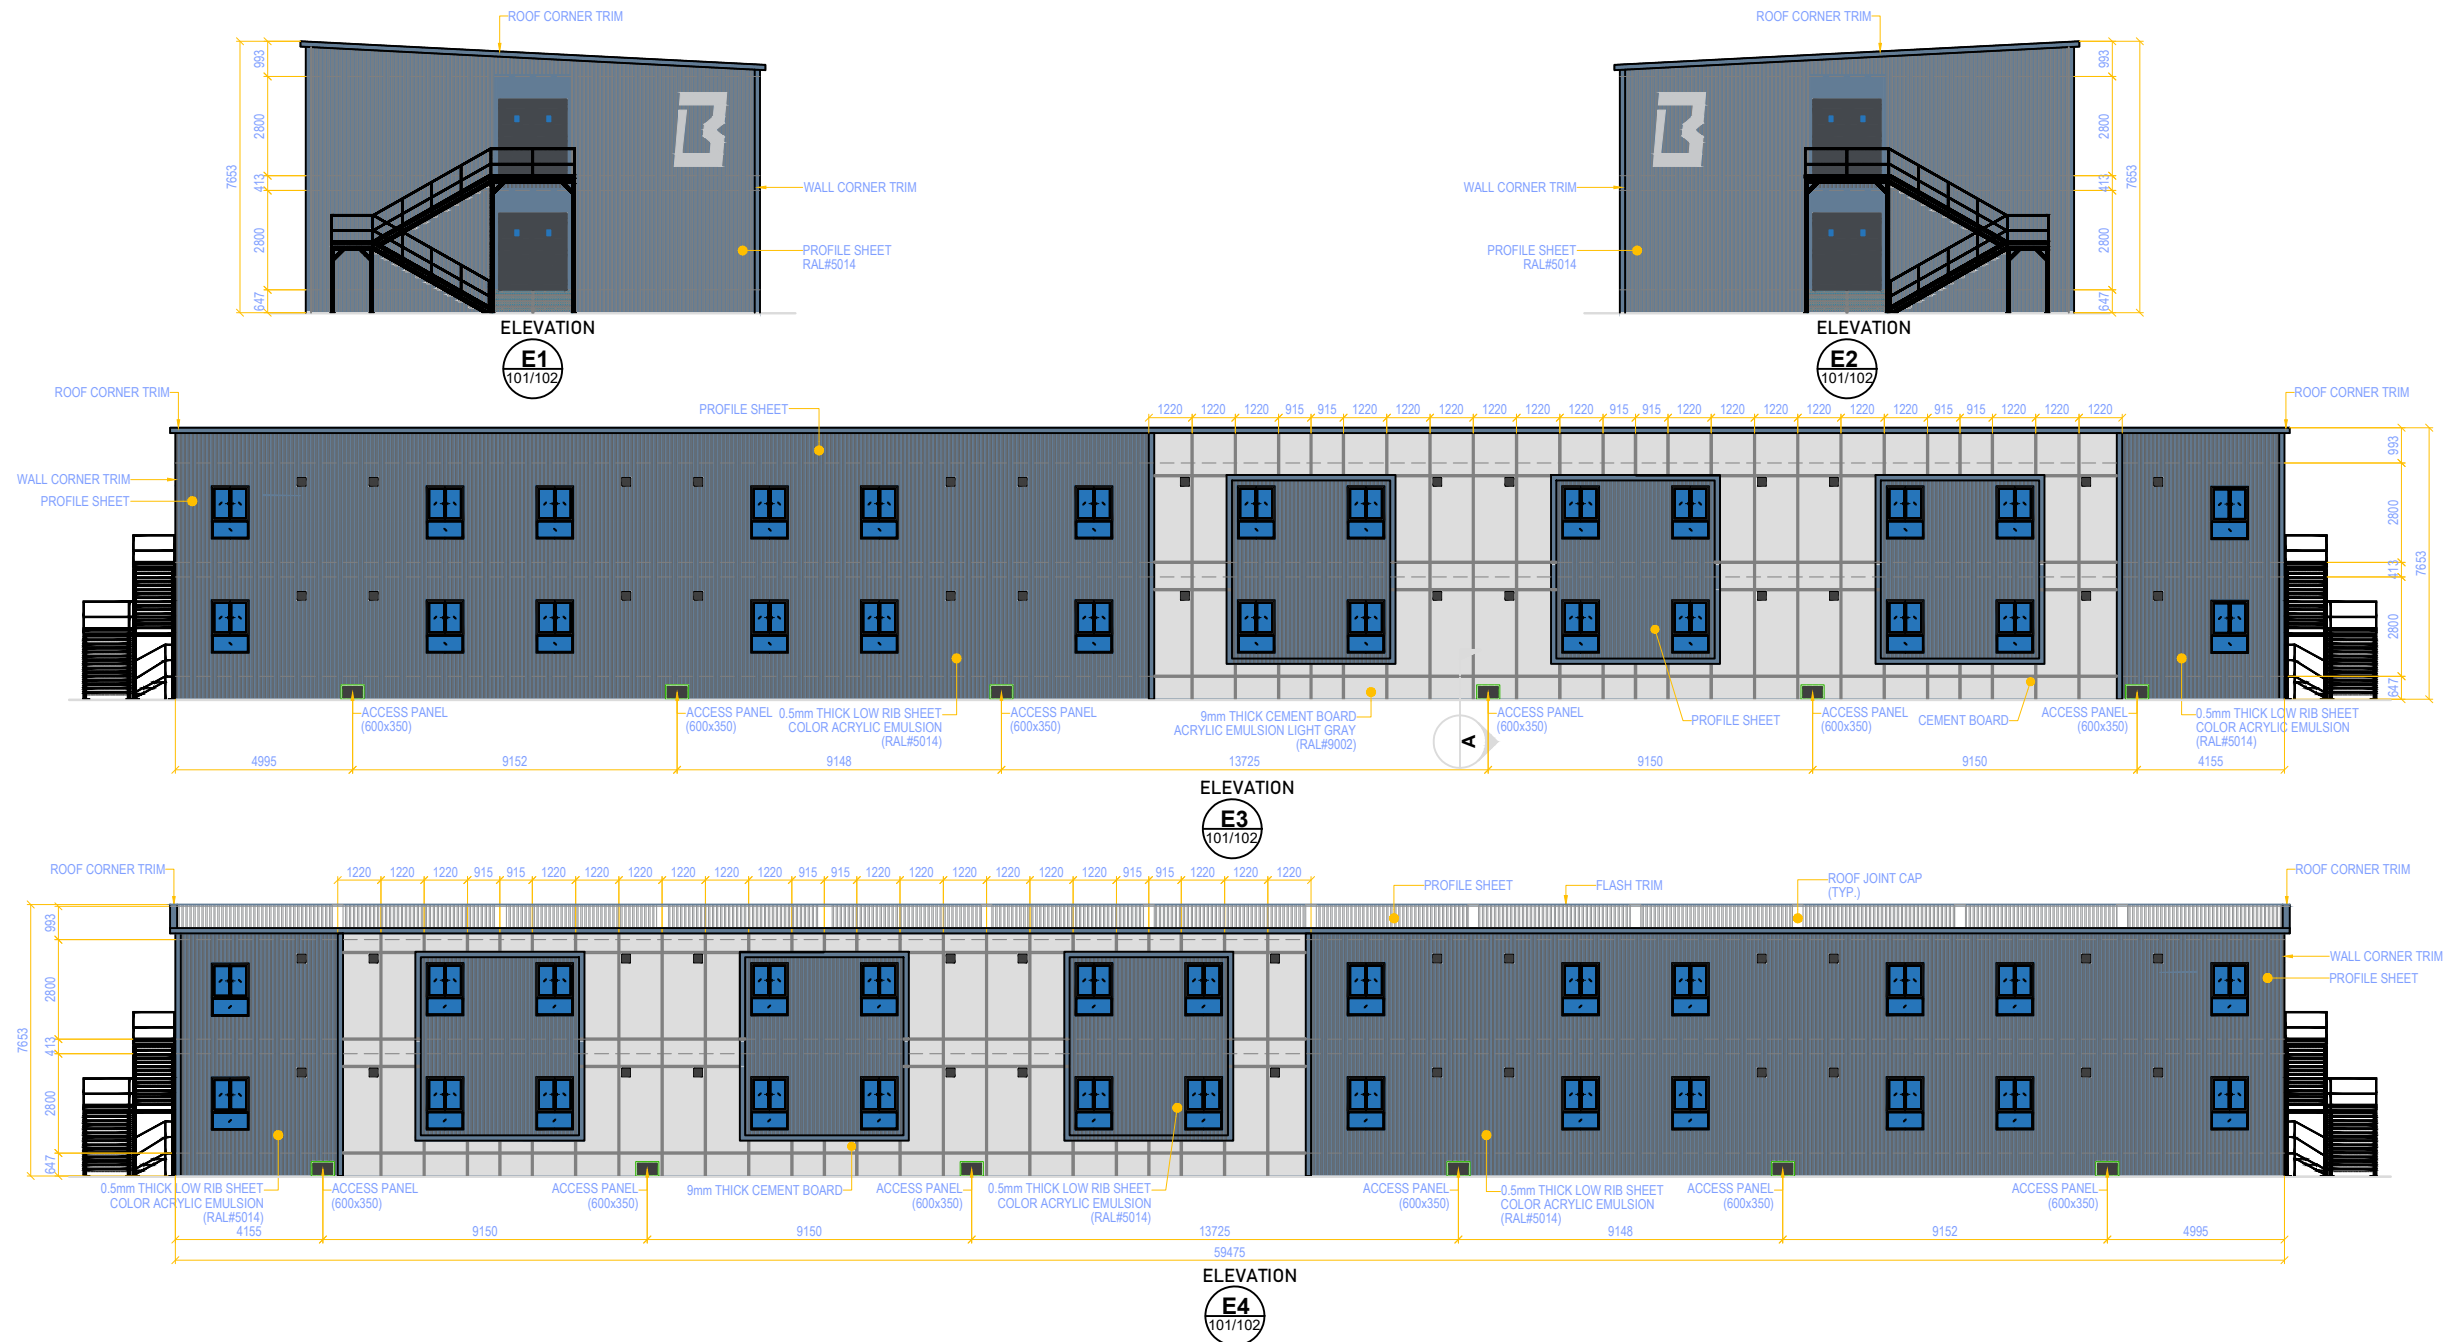

- NOTES:
1. FOR GENERAL NOTES, REFER DWG. NO. 104.
 2. ALL DIMENSIONS ARE IN MILLIMETERS U.O.N.
 3. THIS DRAWING WITHOUT COMPANY STAMP IS NOT VALID.

SHOP DRAWINGS

REV	DESCRIPTION	DATE	DRAWN

CLIENT
NESMA & PARTNERS

CONTRACTOR

PROJECT:
NEOM CONST. VILLAGE (5K MEN CAMP)

DRAWING TITLE:
ELEVATIONS

DATE:20-06-2023	SCALE: 1:245	SHEET: 104
DRAWN BY:	CHECKED BY:	APPROVED :
DRAWING NO: 221001-05-SAB-A04	REV:	

NOTE:-
ALL DIMENSIONS ARE IN MM
UNLESS OTHERWISE MENTIONED



- NOTES:
1. FOR GENERAL NOTES, REFER DWG. NO. 103.
2. ALL DIMENSIONS ARE IN MILLIMETERS U.O.N.
3. THIS DRAWING WITHOUT COMPANY STAMP IS NOT VALID.

SHOP DRAWINGS

REV	DESCRIPTION	DATE	DRAWN

CLIENT
NESMA & PARTNERS

CONTRACTOR




PROJECT:
NEOM CONST. VILLAGE (5K MEN CAMP)

DRAWING TITLE:
ELEVATIONS

DATE:19-06-2023	SCALE: 1:100	SHEET: 103
DRAWN BY:	CHECKED BY:	APPROVED :
DRAWING NO: 221001-01-EXM-A03		REV:

GENERAL NOTES
FURNITURE & EQUIPMENT ARE FOR
INDICATIVE PURPOSE ONLY AND NOT
INCLUDED IN SCOPE OF WORK


NOTE:-
ALL DIMENSIONS ARE IN MM
UNLESS OTHERWISE MENTIONED

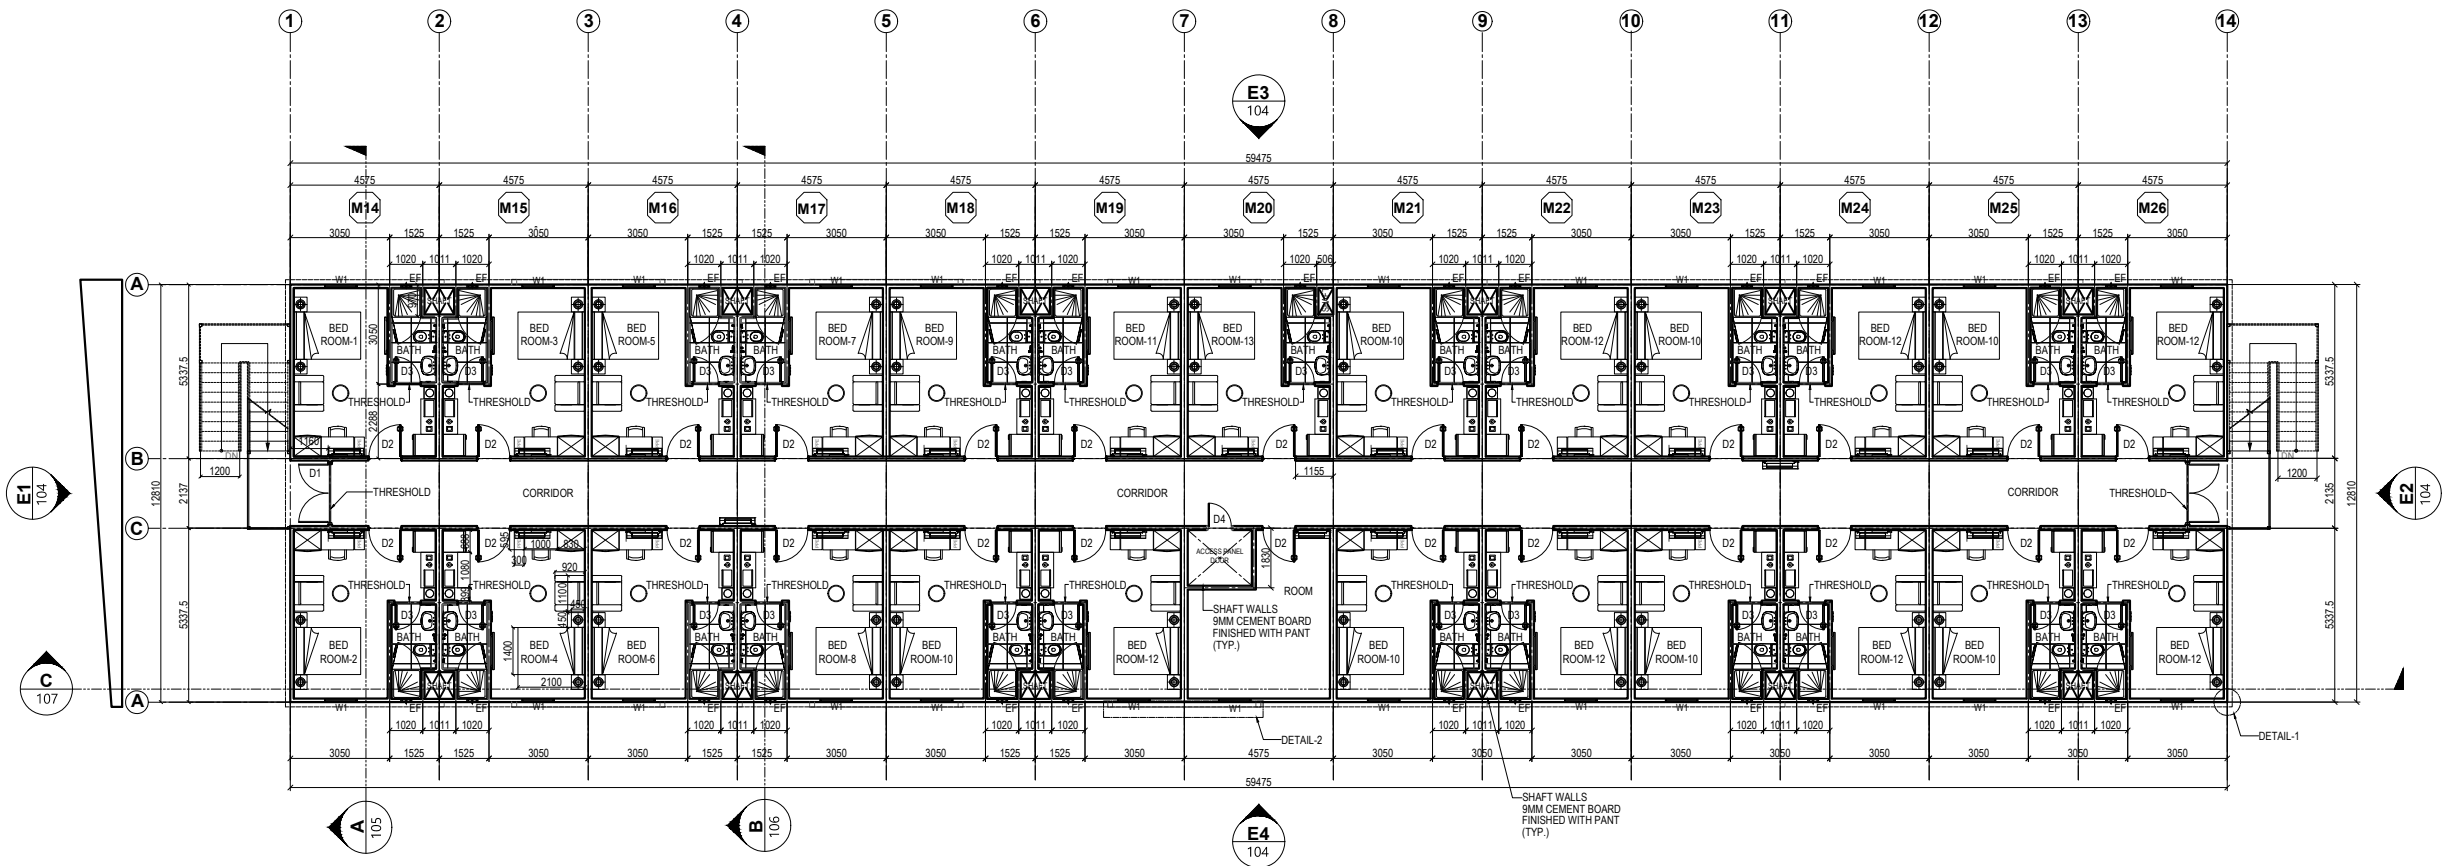

DOORS AND WINDOWS SCHEDULE				
TYPE	EGRESS OPENING	STR. OPENING	DESCRIPTION	QTY
D1	1800x2100	1910x2155	DOUBLE LEAF STEEL DOOR WITH VISION PANEL, PANIC LATCH, DOOR CLOSER AND EXTERNAL LOCK WITH THRESHOLD, (GRAY-RAL# 7016)	2
D2	915x2100	1025x2155	SOLID CORE WOODEN DOOR WITH ALUMINIUM FRAME COMPLETE, MORTISE-TYPE HANDLE WITH LOCK & ACCESSORIES.	26
D3	700x2100	810x2155	HOLLOW CORE WOODEN DOOR WITH ALUMINIUM FRAME COMPLETE, MORTISE-TYPE HANDLE WITH LOCK & ACCESSORIES.	25
D4	600x1200		SINGLE STEEL ACCESS DOOR WITH FOUR SIDED FRAME -120MINS FIRE RATED.	1
W1	1000x1500	1005x1505	DOUBLE GLAZED, HORIZONTAL SLIDING ALUMINIUM WINDOW WITH GLASS AND REMOVABLE FLYSCREEN, (GRAY-RAL# 7016)	26

EXTERIOR FINISHING SCHEDULE	
CLADDING	DESCRIPTION
WALL FINISHING	0.50mm THICK LOW RIBBED PROFILE SHEET (RAL # 5014) & 9mm THICK CEMENT BOARD.
ROOF FINISHING	0.50mm THICK HIGH RIBBED PROFILE SHEET COLOR WHITE.

INTERIOR FINISHING SCHEDULE			
AREA	WALLS	FLOOR	CEILING
BED ROOM	16mm FR.BE GYPSUM BOARD FINISHED WITH PAINT. (COLOR AS PER MTS)	2.6mm THICK VINYL ROLL (PARQUET PATTERN AS PER MTS)	16mm FR.BE GYPSUM BOARD FINISHED WITH TEXTURE PAINT. (COLOR AS PER MTS)
CORRIDOR	16mm FR.BE GYPSUM BOARD FINISHED WITH PAINT. (COLOR AS PER MTS)	2.6mm THICK VINYL ROLL (PARQUET PATTERN AS PER MTS)	600x600mm ACOUSTIC TILES (COLOR AS PER MTS)
ENTRANCE	9mm CEMENT BOARD FINISHED WITH PAINT. (COLOR RAL# 5014)	EPOXY PAINT (COLOR GRAY)	9mm CEMENT BOARD FINISHED WITH TEXTURE PAINT. (COLOR AS PER MTS)
WET AREA	9mm CEMENT BOARD FINISHED WITH CERAMIC TILES 300X600MM-ARTECH GRAY.	PORCELAIN TILES 600X600MM-CLUNKER GRAY.	16mm FR.BE GYPSUM BOARD FINISHED WITH TEXTURE PAINT. (COLOR AS PER MTS)

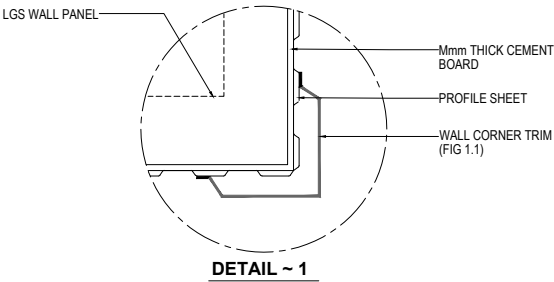

- NOTES:
1. FOR GENERAL NOTES, REFER DWG. NO. 102.
 2. ALL DIMENSIONS ARE IN MILLIMETERS U.O.N.
 3. THIS DRAWING WITHOUT COMPANY STAMP IS NOT VALID.

SHOP DRAWINGS

REV	DESCRIPTION	DATE	DRAWN
-----	-------------	------	-------

CLIENT
NESMA & PARTNERS

CONTRACTOR

PROJECT:
NEOM CONST. VILLAGE. (5K MEN CAMP)

DRAWING TITLE:
FF-ARCHITECTURE LAYOUT

DATE:20-06-2023	SCALE: 1:245	SHEET: 102
DRAWN BY:	CHECKED BY:	APPROVED :

DRAWING NO:
221001-05-SAB-A02

REV:

NOTE:-
ALL DIMENSIONS ARE IN MM
UNLESS OTHERWISE MENTIONED

SHOP DRAWINGS

REV	DESCRIPTION	DATE	DRAWN

CLIENT

NESMA & PARTNERS

CONTRACTOR



MISTER SHADE ME
DESIGN & SHADING (2D)








PROJECT:

NEOM CONST. VILLAGE. (5K MEN CAMP)

DRAWING TITLE:

FOUNDATION LAYOUT

DATE:19-06-2023	SCALE: 1:100	SHEET: 202
DRAWN BY:	CHECKED BY:	APPROVED :
DRAWING NO: 221001-01-EXM-S02		REV:

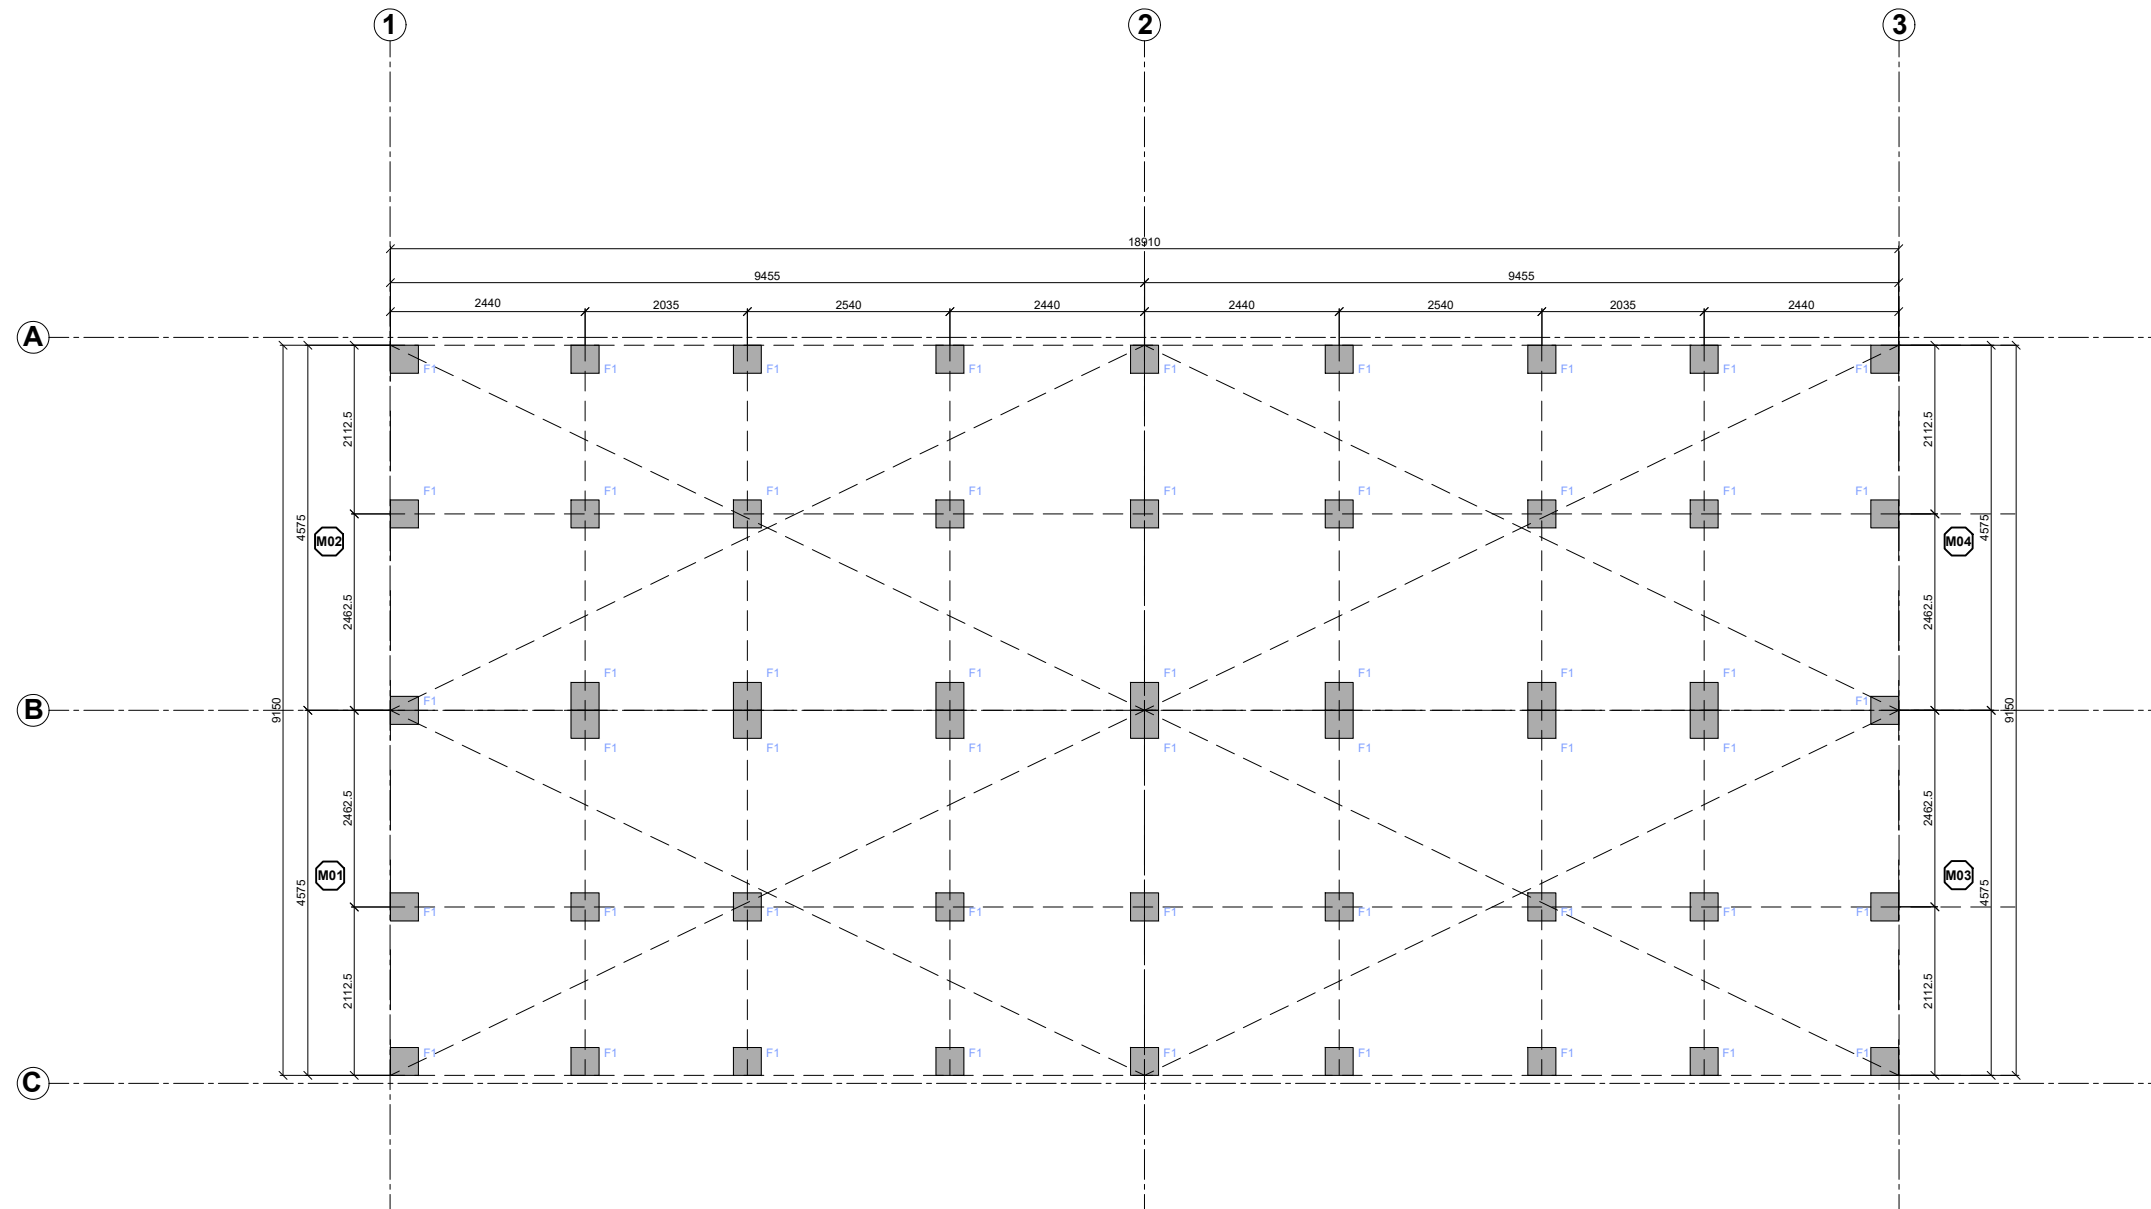

ALL DIMENSIONS ARE IN MM
UNLESS OTHERWISE MENTIONED



REV	DESCRIPTION	DATE	DRAWN

NESMA & PARTNERS


MISTER SHADE ME















DRAWING TITLE:
FURNITURE LAYOUT


DATE:19-06-2023	SCALE: 1:100	SHEET: 101.1
DRAWN BY:	CHECKED BY:	APPROVED :
DRAWING NO: 221001-01-EXM-A01.1		REV:

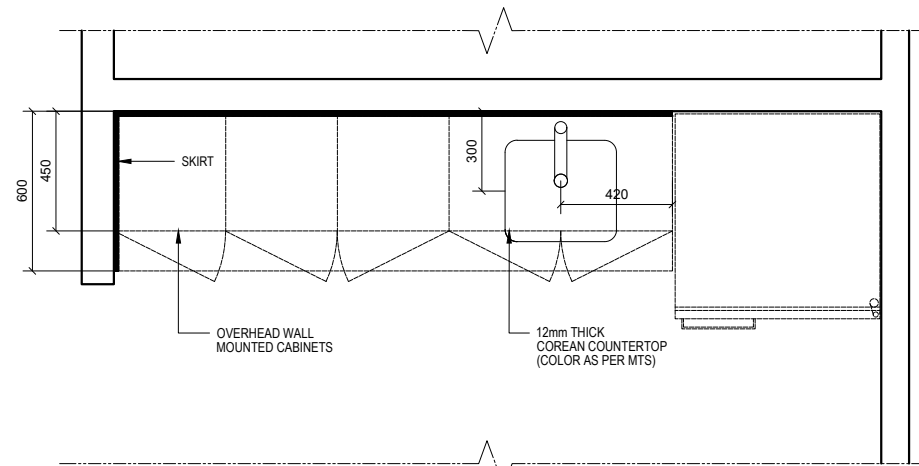


E1
KITCHEN COUNTERTOP-1
(QTY: 2 / BUILDING)

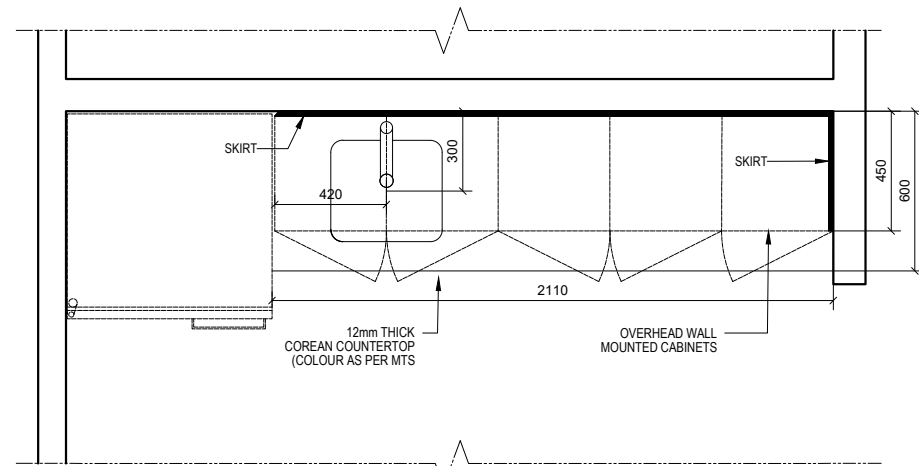

E2
KITCHEN COUNTERTOP-2
(QTY: 2 / BUILDING)

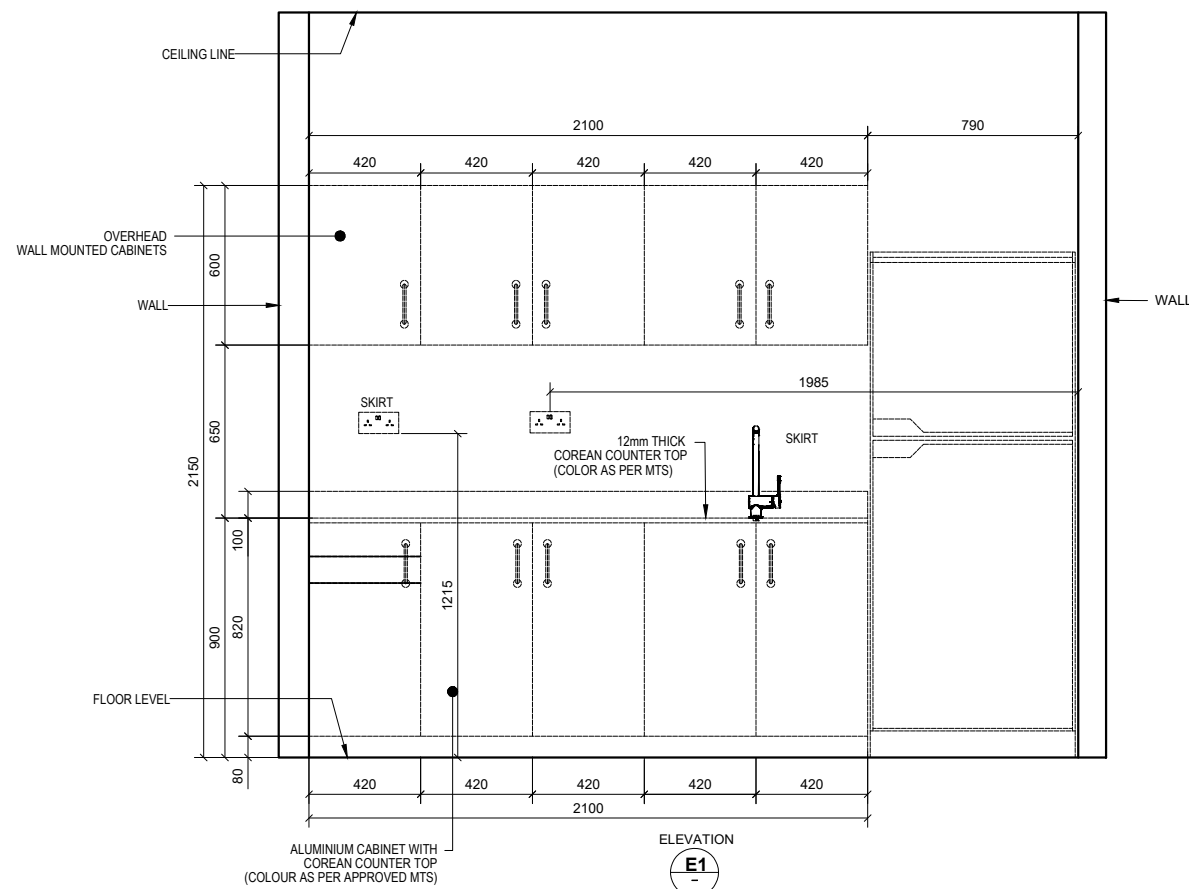

E1

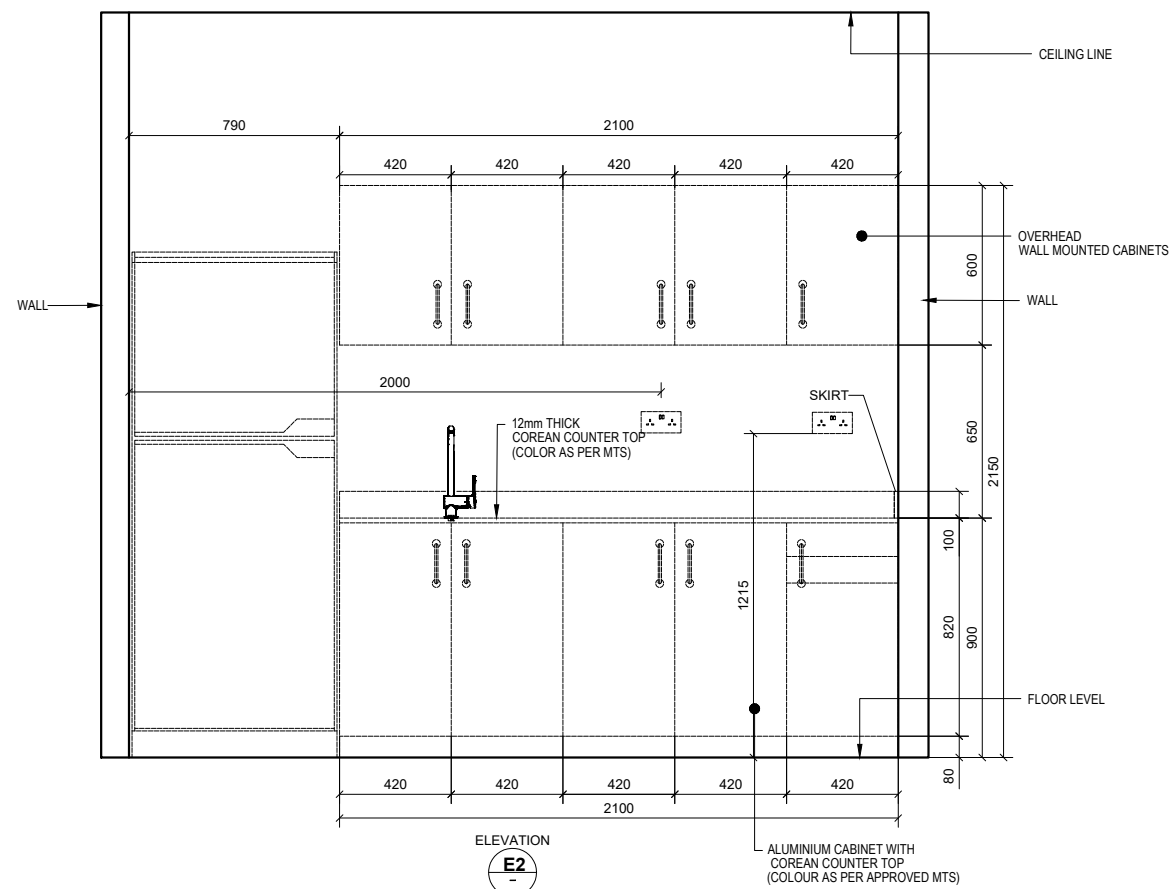

E2

NOTE:-
ALL DIMENSIONS ARE IN MM
UNLESS OTHERWISE MENTIONED

SHOP DRAWINGS

REV	DESCRIPTION	DATE	DRAWN

CLIENT
NESMA & PARTNERS

CONTRACTOR



50

PROJECT:
NEOM CONST. VILLAGE (5K MEN CAMP)

DRAWING TITLE:
KITCHEN COUNTERTOP

DATE:19-06-2023	SCALE: 1:30	SHEET: 501
DRAWN BY:	CHECKED BY:	APPROVED :
DRAWING NO: 221001-01-EXM-D04		
REV:		