

TEMPORARY NOTES FOR THE REVIEWING PARTIES

ARCHITECT

- TO CONFIRM PROPOSED SET OUT AND PANEL MODULES. SIZES AS SHOWN ARE DUE TO MARKET STONE AVAILABILITY, INSTALL WHS AND STONE CLADDING ENGINEERING.
- TO CONFIRM JOINT SIZES ARE ACCEPTABLE
- TO CONFIRM SCOPE EXTENT IS COMPLETE
- TO CONFIRM ALL SHOWN RLS
- TO CONFIRM VAIN DIRECTION IS AS SHOWN.
- TO CONFIRM STONE FINISHES IS CONSISTENT THROUGHOUT.

ENGINEER







- TO CONFIRM JOINT SIZES MATCH THE EXPECTED MOVEMENT OF THE PRIMARY STRUCTURE
- TO ADVISE ANY BRIDGING OF EXPECTED MOVEMENT JOINT WITHIN THE SURROUNDING STRUCTURAL ELEMENTS

AQUALAND

- TO CONFIRM EXTENT OF SCOPE SHOWN IN THIS DRAWING IS COMPLETE, NOTING OTHER FINISHES WITHIN ABSOLUT'S SOW SUCH AS FLOORS ARE NOT PART OF THE CURRENT SET OF DRAWINGS.

NOTE:

- FIXTURES AND OTHER FINISHES BY OTHERS SHOWN DASHED. SITE MEASURE BEFORE ANY CUTTING OF STONE.

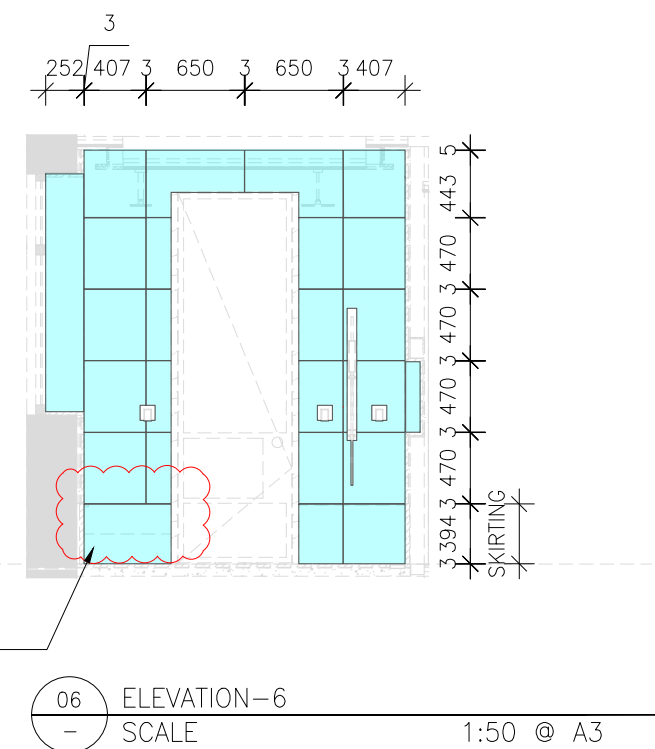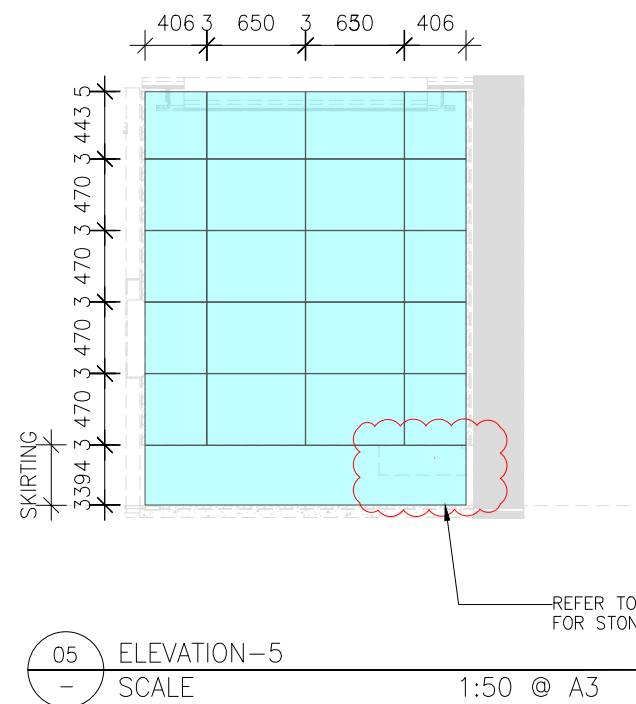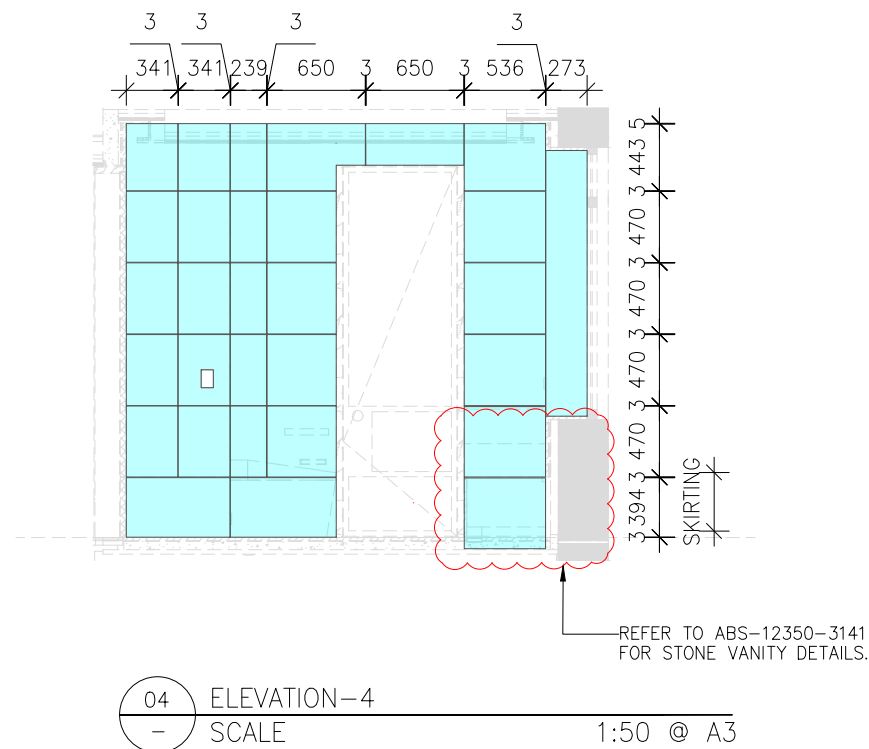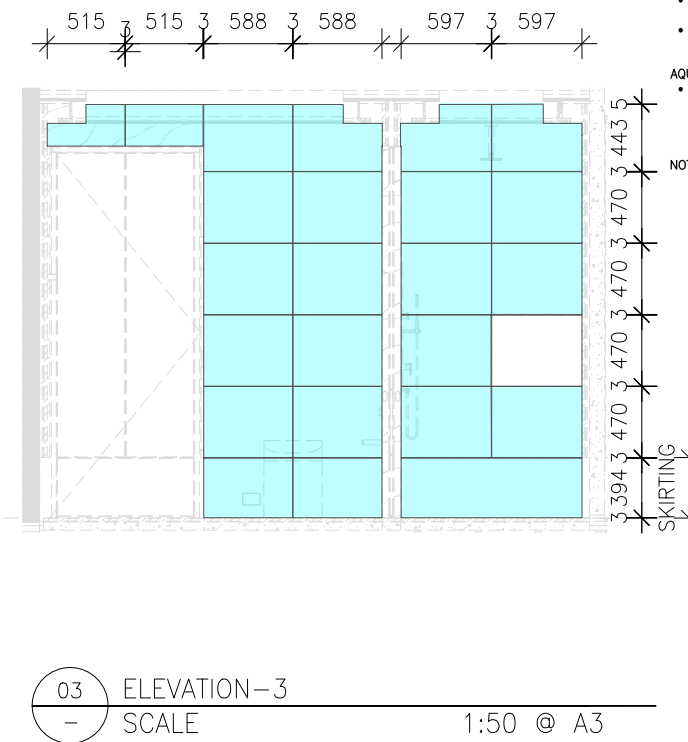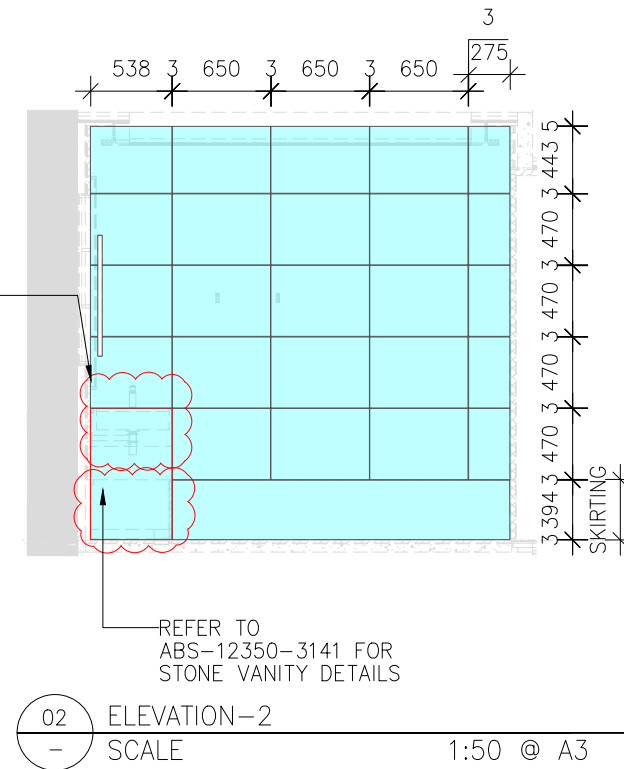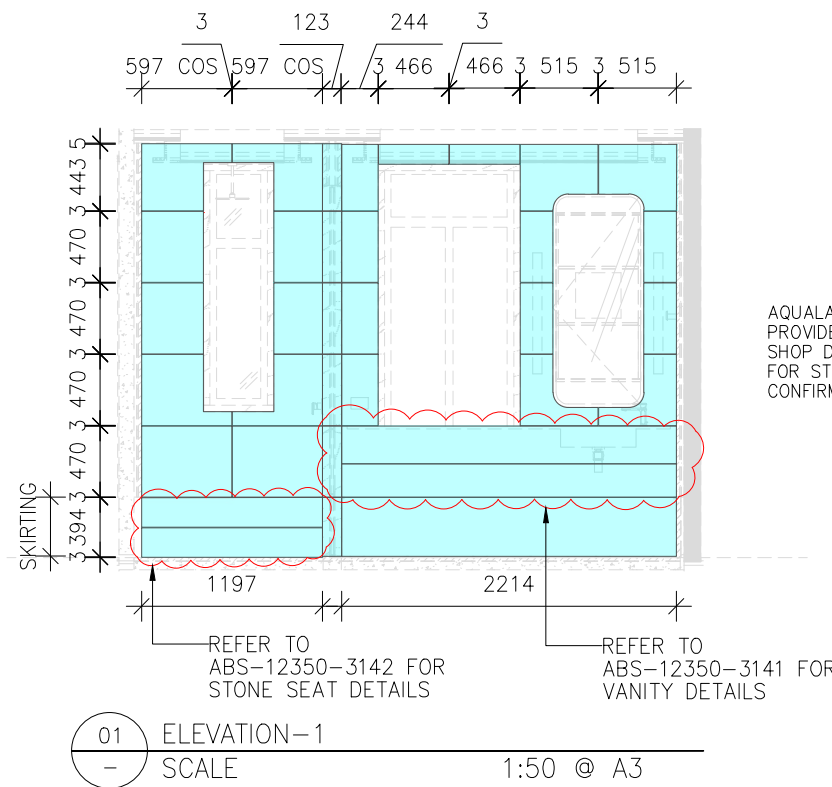

TEMPORARY NOTES FOR THE REVIEWING PARTIES

ARCHITECT

- TO CONFIRM PROPOSED SET OUT AND PANEL MODULES. SIZES AS SHOWN ARE DUE TO MARKET STONE AVAILABILITY, INSTALL WHS AND STONE CLADDING ENGINEERING.
- TO CONFIRM JOINT SIZES ARE ACCEPTABLE
- TO CONFIRM SCOPE EXTENT IS COMPLETE
- TO CONFIRM ALL SHOWN RLs

ENGINEER


- TO CONFIRM JOINT SIZES MATCH THE EXPECTED MOVEMENT OF THE PRIMARY STRUCTURE
- TO ADVISE ANY BRIDGING OF EXPECTED MOVEMENT JOINT WITHIN THE SURROUNDING STRUCTURAL ELEMENTS

AQUALAND


- TO CONFIRM EXTENT OF SCOPE SHOWN IN THIS DRAWING IS COMPLETE, NOTING OTHER FINISHES WITHIN ABSOLUT'S SOW SUCH AS FLOORS ARE NOT PART OF THE CURRENT SET OF DRAWINGS.

NOTE:


- FIXTURES AND OTHER FINISHES BY OTHERS SHOWN DASHED. SITE MEASURE BEFORE ANY CUTTING OF STONE
- WALL JOINTS AND ELEVATIONS SHOWN INDICATIVELY AS NON RECTIFIED SELECTED TILE WILL IMPLY A JOINT VARIANCE IN THE ORDER OF +/-1..

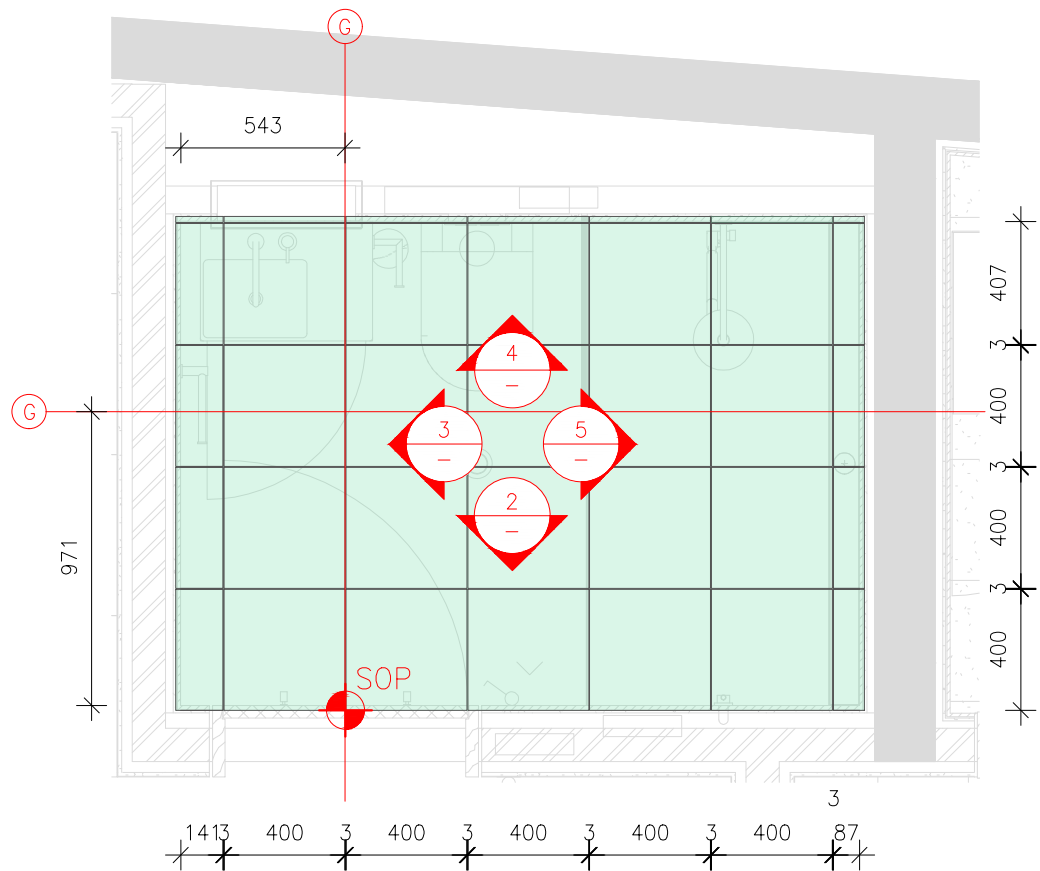


01 GUEST WING-LGF ENSUITE
FLOOR PLAN
SCALE: A3 @1:25

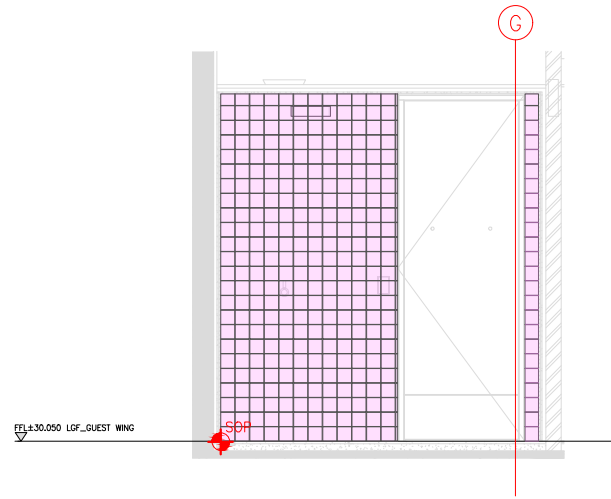


02 ELEVATION-2
SCALE
A3 @1:50

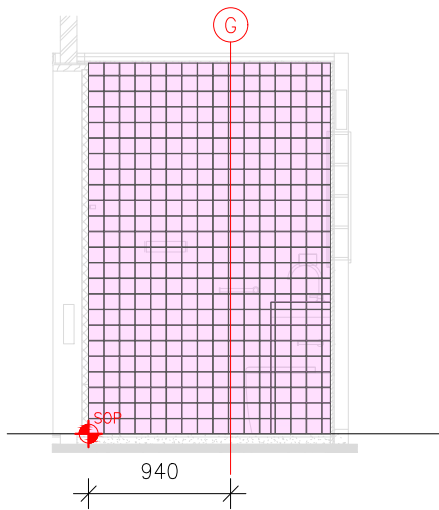

03 ELEVATION-3
SCALE
A3 @1:50

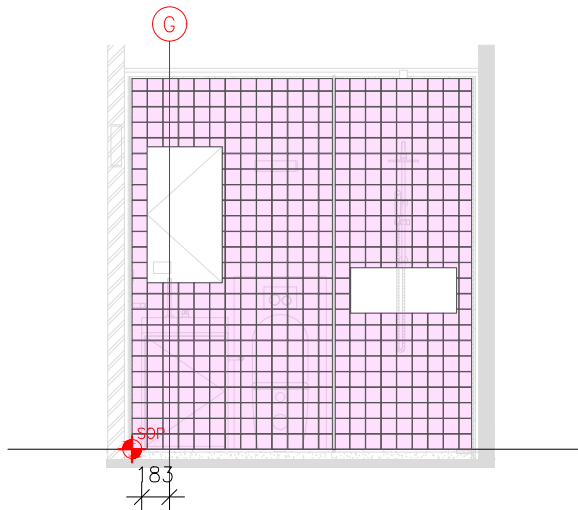


04 ELEVATION-4
SCALE
A3 @1:50

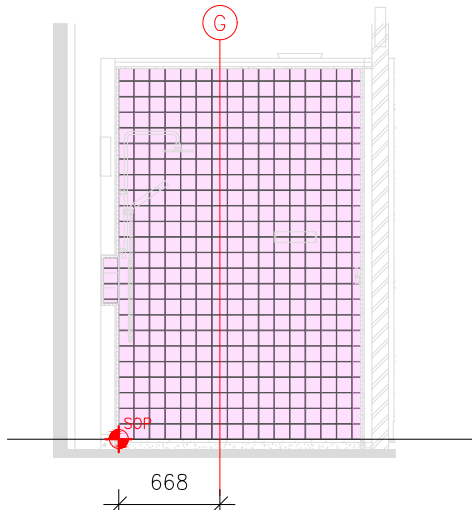

05 ELEVATION-5
SCALE
A3 @1:50

TEMPORARY NOTES FOR THE REVIEWING PARTIES

- ARCHITECT
- TO CONFIRM PROPOSED SET OUT AND PANEL MODULES. SIZES AS SHOWN ARE DUE TO MARKET STONE AVAILABILITY, INSTALL WHS AND STONE CLADDING ENGINEERING.
 - TO CONFIRM JOINT SIZES ARE ACCEPTABLE
 - TO CONFIRM SCOPE EXTENT IS COMPLETE
 - TO CONFIRM ALL SHOWN RLs
 - TO CONFIRM VAIN DIRECTION IS AS SHOWN.
 - TO CONFIRM STONE FINISHES IS CONSISTENT THROUGHOUT.
- ENGINEER
- TO CONFIRM JOINT SIZES MATCH THE EXPECTED MOVEMENT OF THE PRIMARY STRUCTURE
 - TO ADVISE ANY BRIDGING OF EXPECTED MOVEMENT JOINT WITHIN THE SURROUNDING STRUCTURAL ELEMENTS
- AQUALAND
- TO CONFIRM EXTENT OF SCOPE SHOWN IN THIS DRAWING IS COMPLETE, NOTING OTHER FINISHES WITHIN ABSOLUT'S SOW SUCH AS FLOORS ARE NOT PART OF THE CURRENT SET OF DRAWINGS.

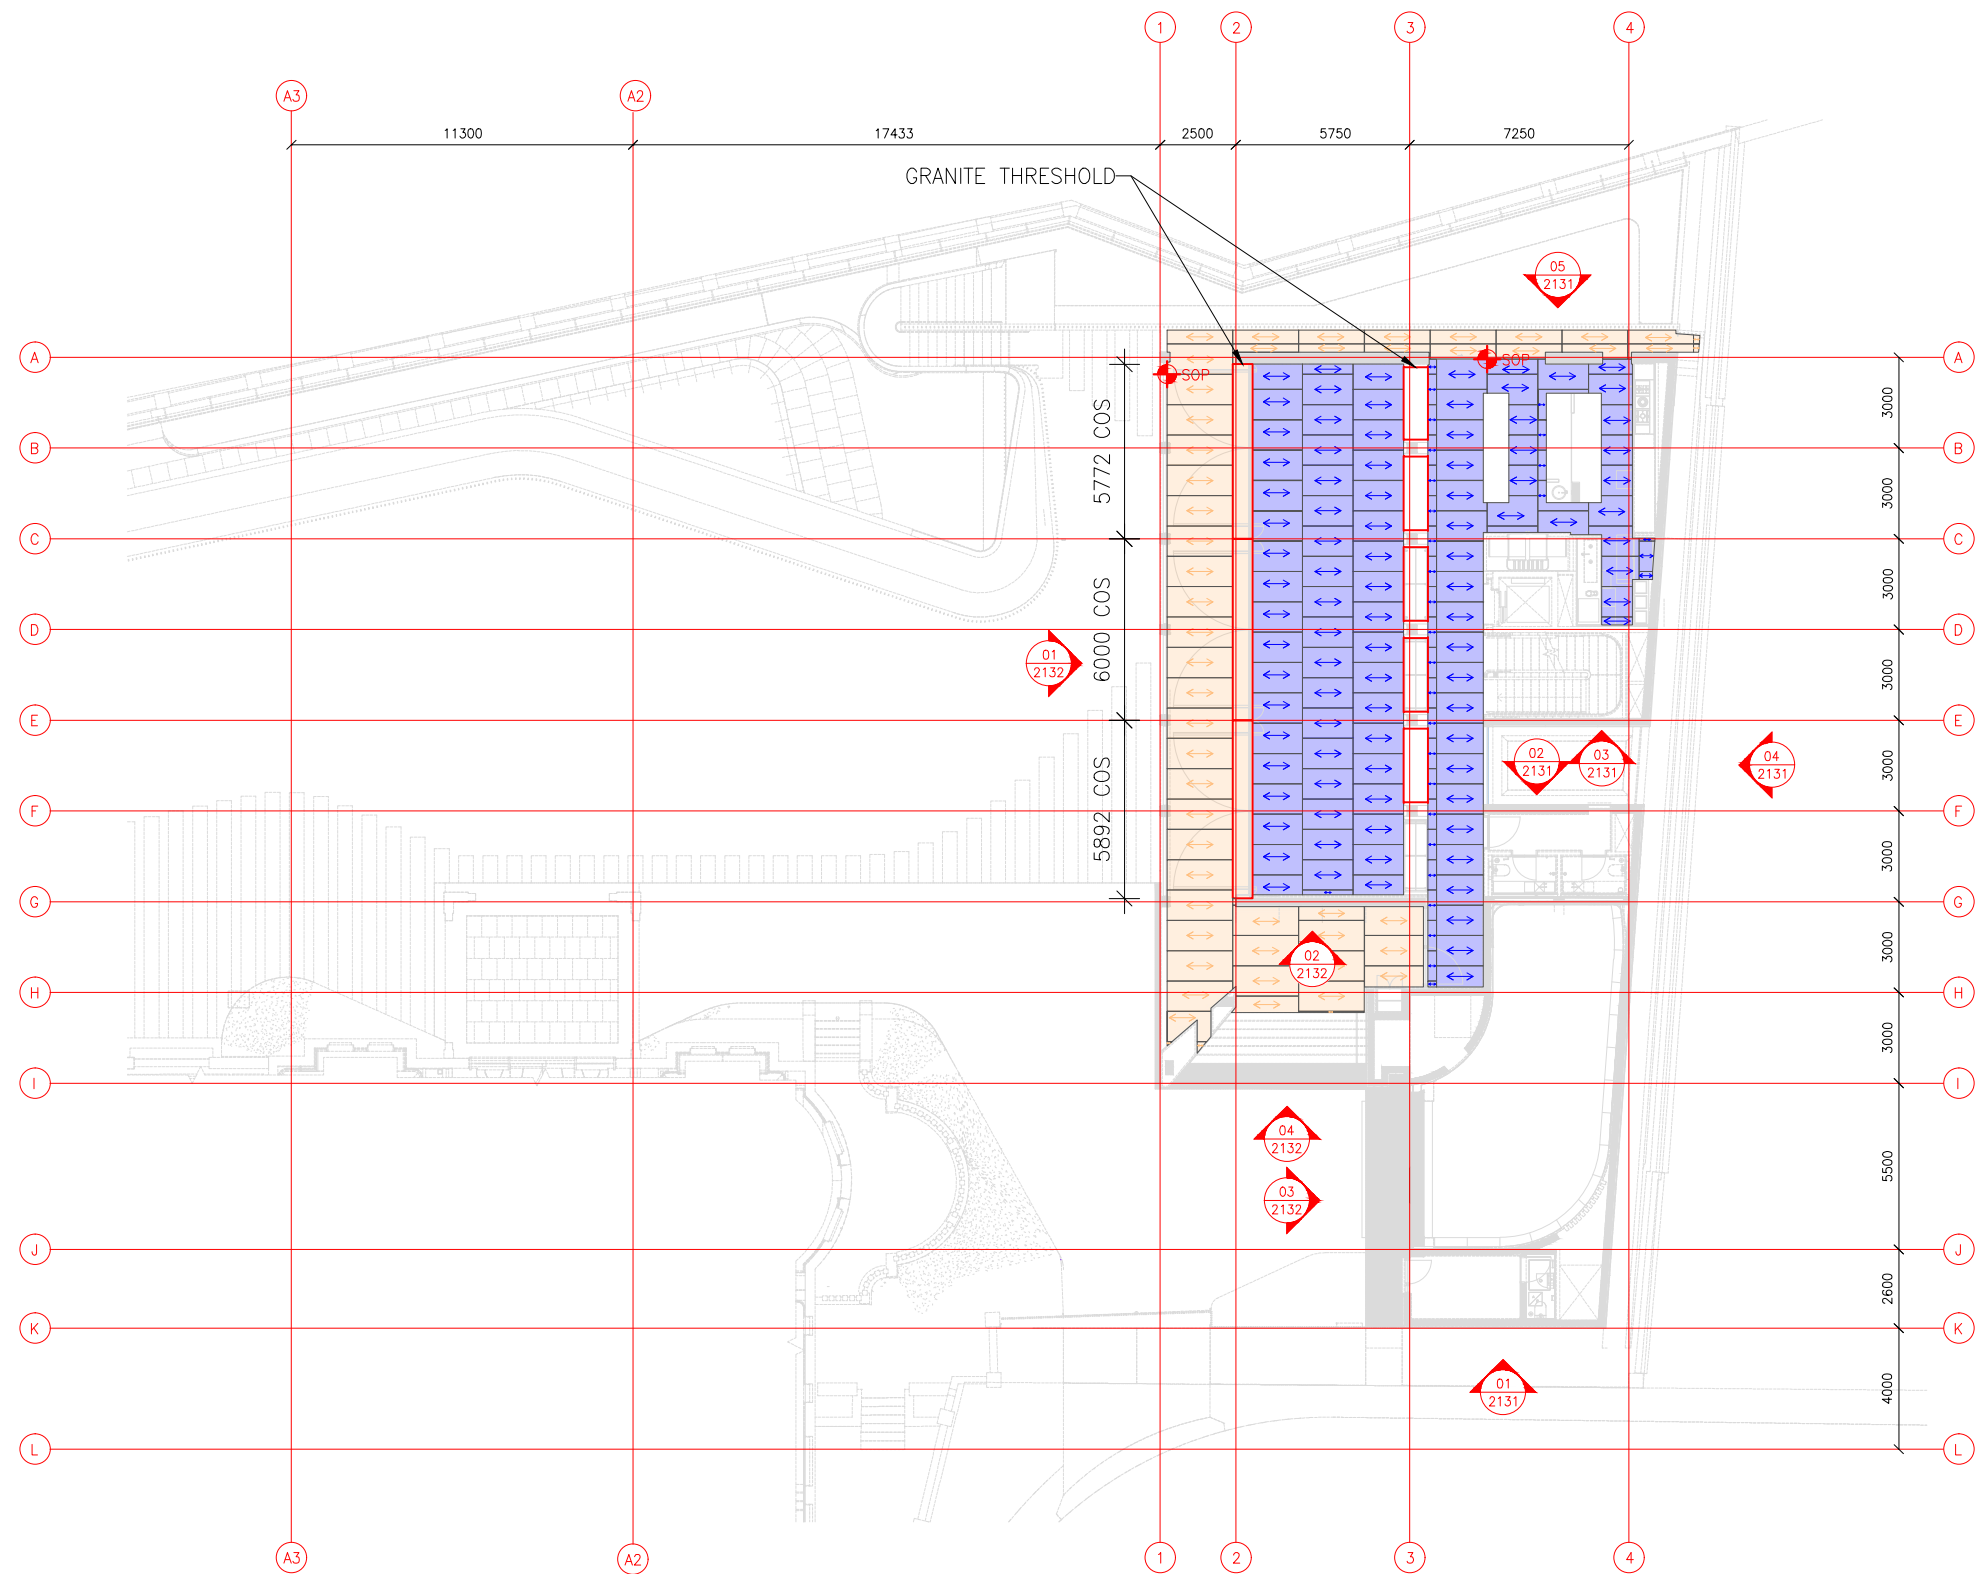

01 FLOOR PLAN
SCALE 1:250 @ A3

| | | | | | | | |
|----------------------------------|---|--|-----------------------------------|---|---|--|-------------------------------------|
| Issue 0 25.09.2023 FOR REVIEW |  Level 7, 111 Elizabeth St. Sydney CBD Ph. (02) 9896 7727 www.versatile.com.au | CLIENT:  | PROJECT: QUEENS AVE – VAUCLUSE | LEGEND:  1000X1672, 20 MM THICK TRAVERTINE ON SCREED. VEINS RUN @ 1672. 3 MM JOINTS FILLED WITH CEMENTITIOUS GROUT TO APPROVED SAMPLE. THRESHOLD SIZES TBC ON SITE.  1000X2174, 30 MM THICK TRAVERTINE ON PEDESTAL AND JOIST SYSTEM TBC. VEINS RUN @ 2174. 3 MM OPEN JOINTS. THRESHOLD SIZES TBC ON SITE. | GUEST WING – GL WESTERN TERRACE SHEET 1 DRAWING NUMBER: ABS-12350-2121 PROJECT NUMBER: ATS12350 | CHECKED BY RT/ORO DRAWN BY AG | REVISION 0 DATE 25/09/2023 |
|----------------------------------|---|--|-----------------------------------|---|---|--|-------------------------------------|

ARCHITECT

- TO CONFIRM PROPOSED SET OUT AND PANEL MODULES. SIZES AS SHOWN ARE DUE TO MARKET STONE AVAILABILITY, INSTALL WHS AND STONE CLADDING ENGINEERING.
- TO CONFIRM JOINT SIZES ARE ACCEPTABLE
- TO CONFIRM SCOPE EXTENT IS COMPLETE
- TO CONFIRM ALL SHOWN RLS
- TO CONFIRM VAIN DIRECTION IS AS SHOWN.
- TO CONFIRM STONE FINISHES IS CONSISTENT THROUGHOUT.

AQUALAND

- TO CONFIRM EXTENT OF SCOPE SHOWN IN THIS DRAWING IS COMPLETE, NOTING OTHER FINISHES WITHIN ABSOLUT'S SOW SUCH AS FLOORS ARE NOT PART OF THE CURRENT SET OF DRAWINGS.





REVISION

0

DATE

28/08/2023

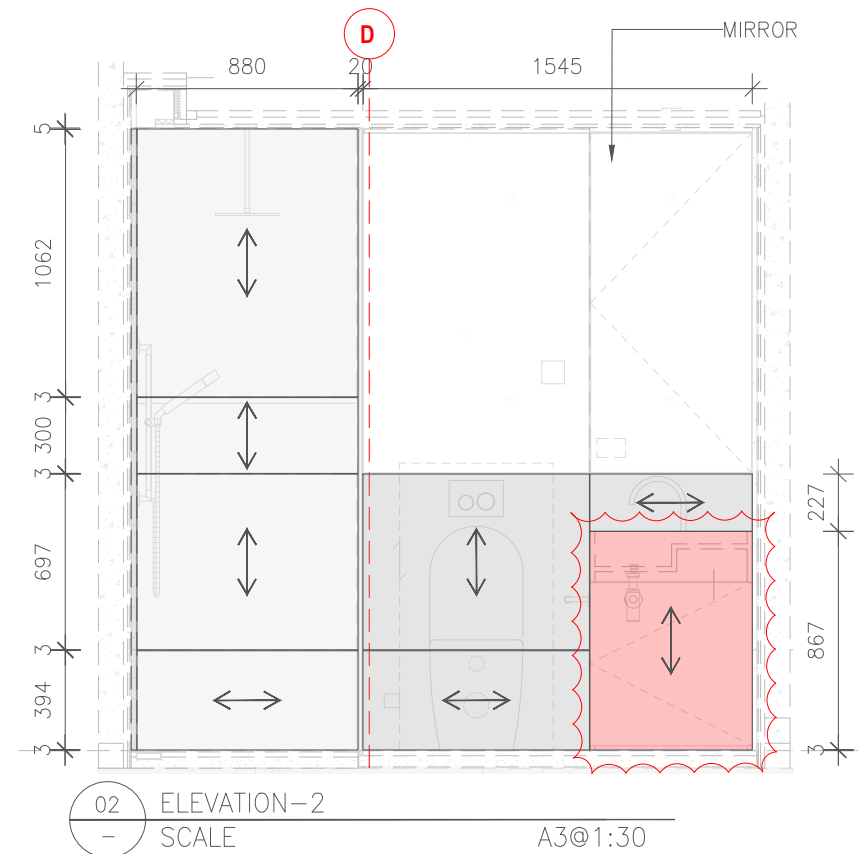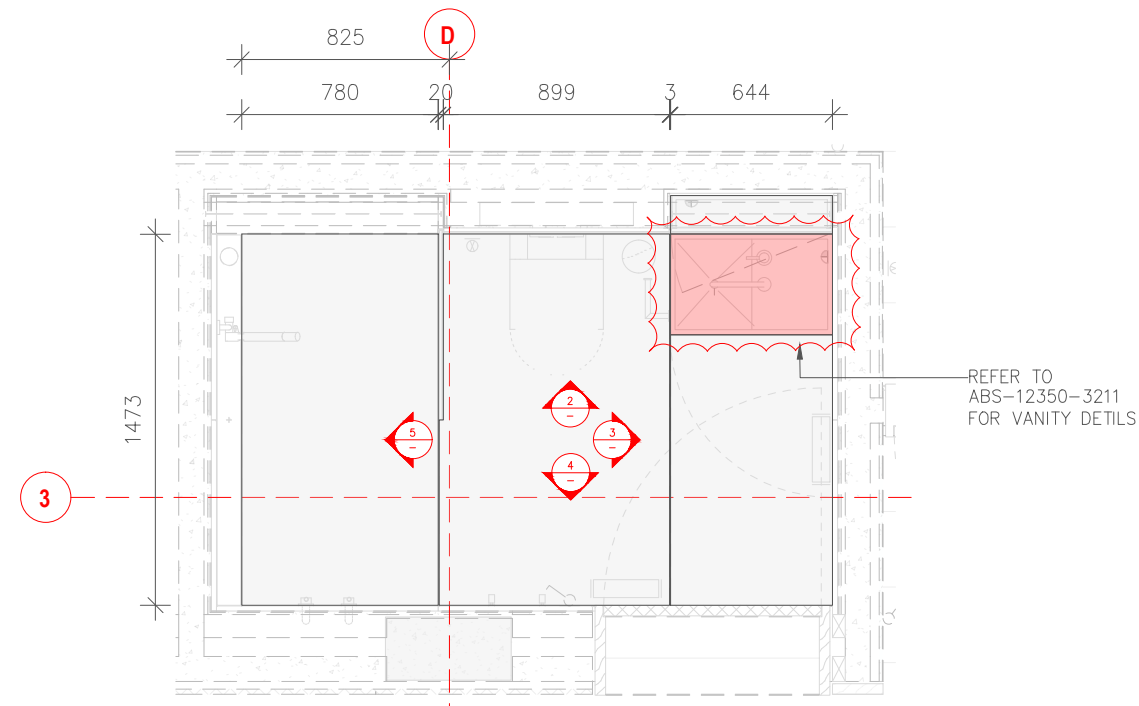

TEMPORARY NOTES FOR THE REVIEWING PARTIES

ARCHITECT

- TO CONFIRM PROPOSED SET OUT AND PANEL MODULES, SIZES AS SHOWN ARE DUE TO MARKET STONE AVAILABILITY, INSTALL WHS AND STONE CLADDING ENGINEERING.
- TO CONFIRM JOINT SIZES ARE ACCEPTABLE
- TO CONFIRM SCOPE EXTENT IS COMPLETE
- TO CONFIRM ALL SHOWN RLS
- TO CONFIRM VAIN DIRECTION IS AS SHOWN.

ENGINEER

- TO CONFIRM JOINT SIZES MATCH THE EXPECTED MOVEMENT OF THE PRIMARY STRUCTURE
- TO ADVISE ANY BRIDGING OF EXPECTED MOVEMENT JOINT WITHIN THE SURROUNDING STRUCTURAL ELEMENTS




AQUALAND






- TO CONFIRM EXTENT OF SCOPE SHOWN IN THIS DRAWING IS COMPLETE, NOTING OTHER FINISHES WITHIN ABSOLUT'S SOW SUCH AS FLOORS ARE NOT PART OF THE CURRENT SET OF DRAWINGS.

- WATERPROOFING CONTRACTOR TO PROVIDE SPECIFICATIONS OF MEMBRANE FOR COMPATIBILITY CHECK WITH STONE ADHESIVE. AQUALAND TO COORDINATE.

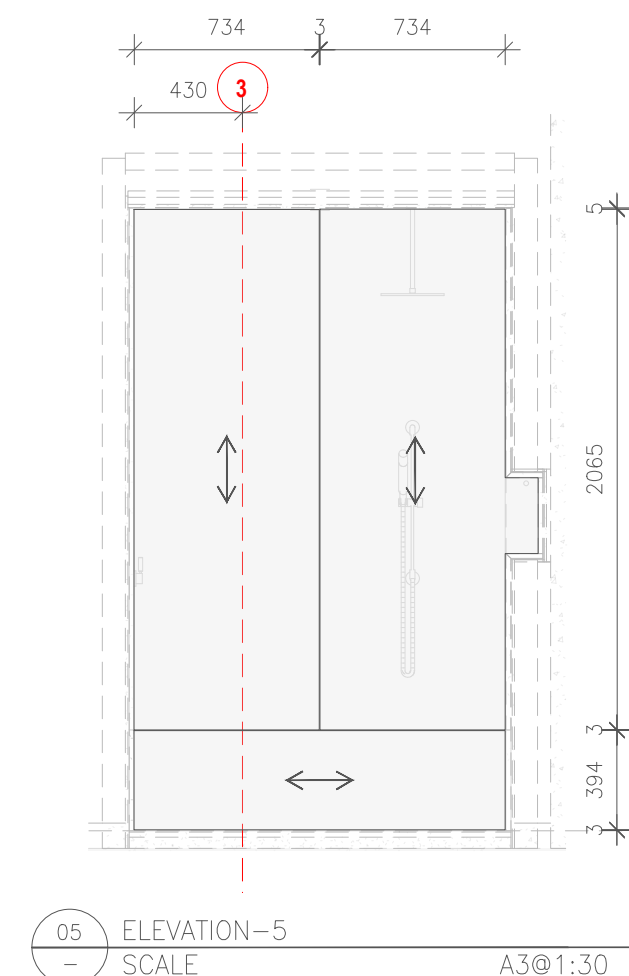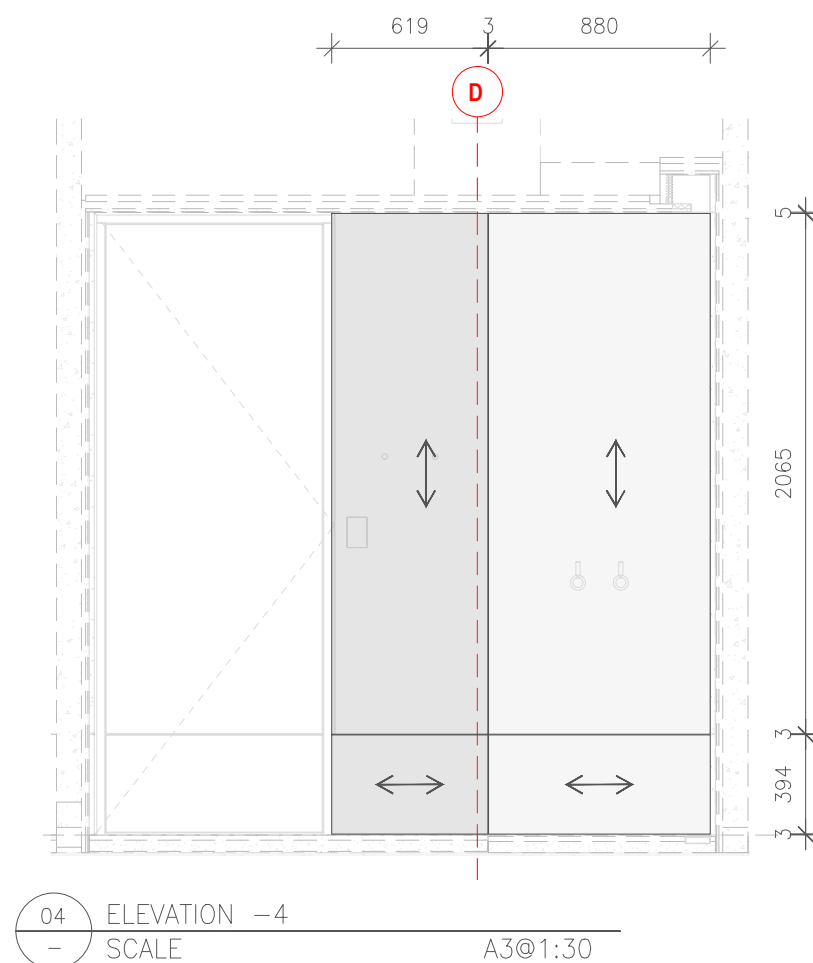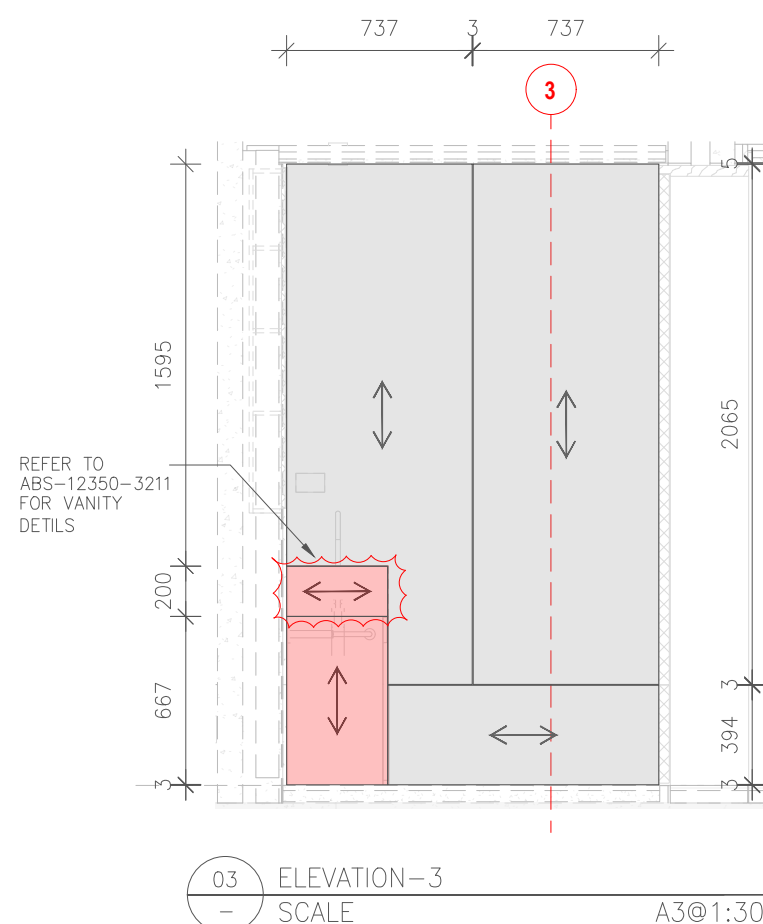NOTE:

FIXTURES AND OTHER FINISHES BY OTHERS SHOWN DASHED. SITE MEASURE BEFORE ANY CUTTING OF STONE.



| | | | | | | |
|--|--|--|-----------------------------------|--|--|---|
| Issue 0 29.09.2023 FOR REVIEW |  Level 7,111 Elizabeth St. Sydney CBD Ph. (02) 9896 7727 www.versatile.com.au | CLIENT:  | PROJECT: QUEENS AVE – VAUCLUSE | LEGEND: <div>  20MM THICK FILLED AND HONED SILVER TRAVERTINE AS PER APPROVED SAMPLE. 3MM JOINTS FILLED WITH APPROVED CEMENTITIOUS GROUT </div> <div>  20MM THICK UNFILLED AND HONED SILVER TRAVERTINE AS PER APPROVED SAMPLE. 3MM JOINTS FILLED WITH APPROVED CEMENTITIOUS GROUT. </div> <div>  20 MM THICK FILLED AND HONED RED TRAVERTINE AS PER APPROVED SAMPLE. </div> | GUEST WING–L1 ENSUITE–1 DRAWING NUMBER: ABS–12350–2211 <div> PROJECT NUMBER: ATS12350 </div> <div> CHECKED BY RT/ORO </div> <div> DRAWN BY AR </div> | REVISION 0 DATE 29/09/2023 |
|--|--|--|-----------------------------------|--|--|---|

TEMPORARY NOTES FOR THE REVIEWING PARTIES

ARCHITECT

- TO CONFIRM PROPOSED SET OUT AND PANEL MODULES. SIZES AS SHOWN ARE DUE TO MARKET STONE AVAILABILITY, INSTALL WHS AND STONE CLADDING ENGINEERING.
- TO CONFIRM JOINT SIZES ARE ACCEPTABLE
- TO CONFIRM SCOPE EXTENT IS COMPLETE
- TO CONFIRM ALL SHOWN RLS
- TO CONFIRM VAIN DIRECTION IS AS SHOWN.
- TO CONFIRM STONE FINISHES IS CONSISTENT THROUGHOUT.

ENGINEER


- TO CONFIRM JOINT SIZES MATCH THE EXPECTED MOVEMENT OF THE PRIMARY STRUCTURE
- TO ADVISE ANY BRIDGING OF EXPECTED MOVEMENT JOINT WITHIN THE SURROUNDING STRUCTURAL ELEMENTS

AQUALAND


- TO CONFIRM EXTENT OF SCOPE SHOWN IN THIS DRAWING IS COMPLETE, NOTING OTHER FINISHES WITHIN ABSOLUT'S SOW SUCH AS FLOORS ARE NOT PART OF THE CURRENT SET OF DRAWINGS.

NOTE:


FIXTURES AND OTHER FINISHES BY OTHERS SHOWN DASHED. SITE MEASURE BEFORE ANY CUTTING OF STONE.

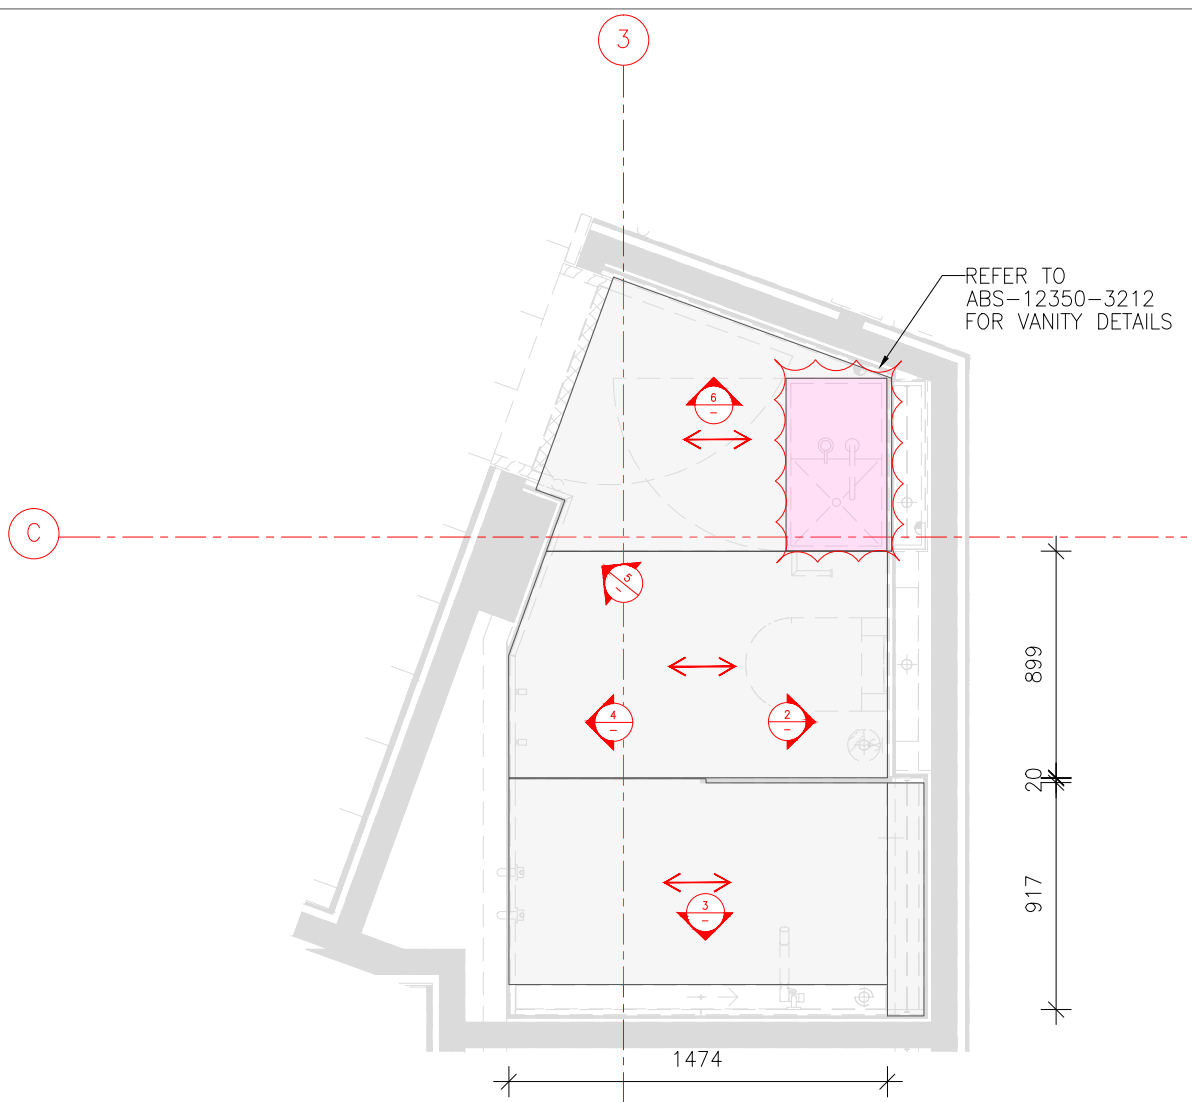


01 GUEST WING-L1 ENSUITE-2
FLOOR PLAN SCALE 1:50 @ A3

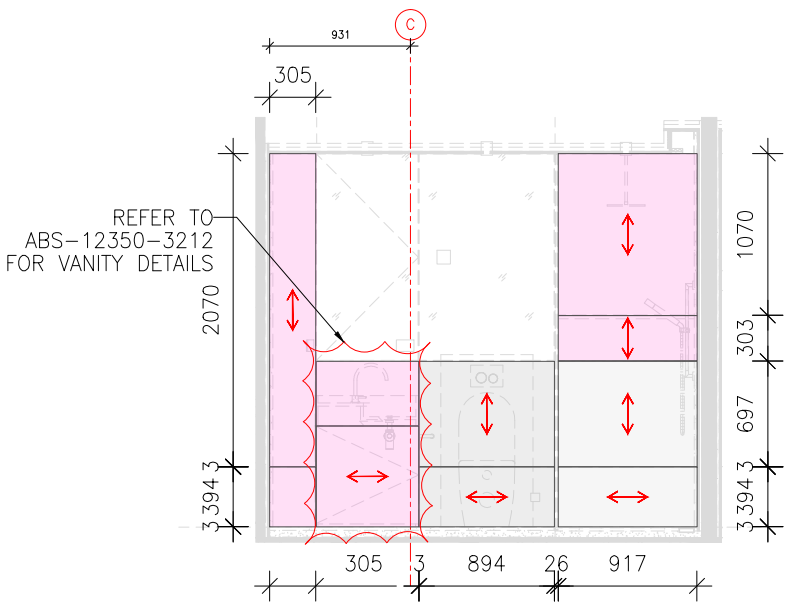


02 ELEVATION-2
SCALE 1:50 @ A3

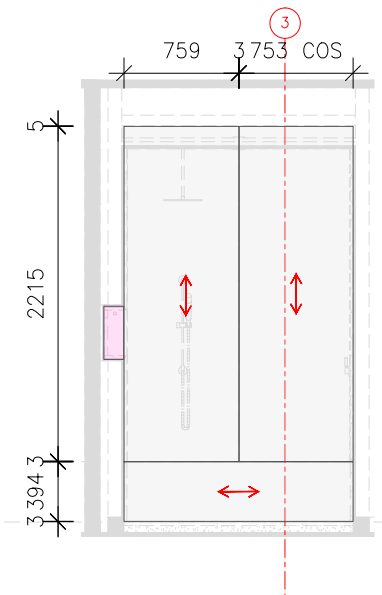


03 ELEVATION-3
SCALE 1:50 @ A3

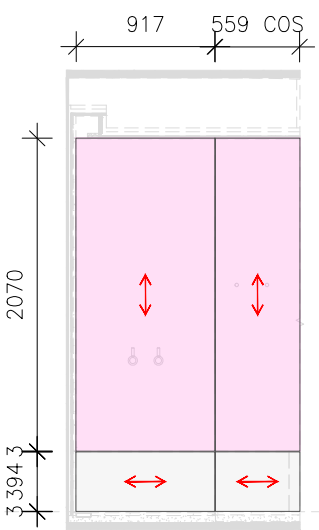

04 ELEVATION-4
SCALE 1:50 @ A3

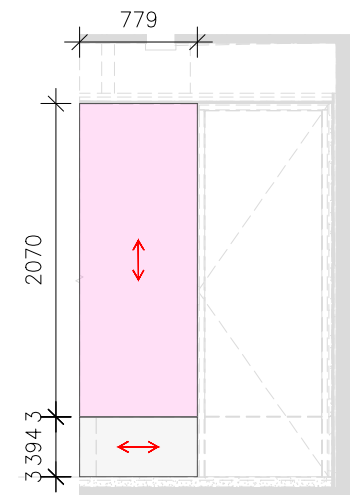

05 ELEVATION-5
SCALE 1:50 @ A3

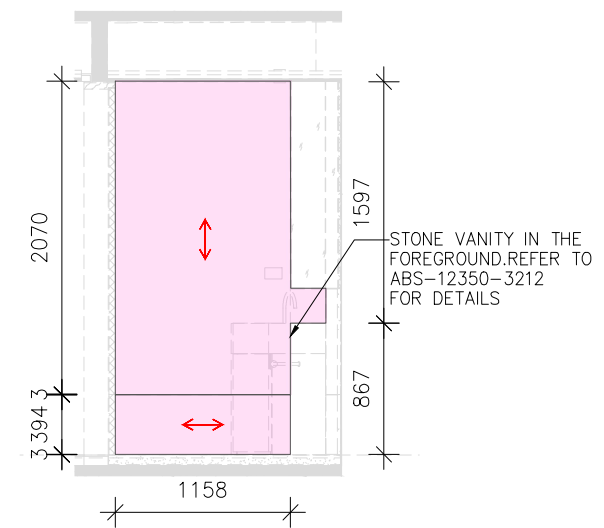

06 ELEVATION-6
SCALE 1:50 @ A3