


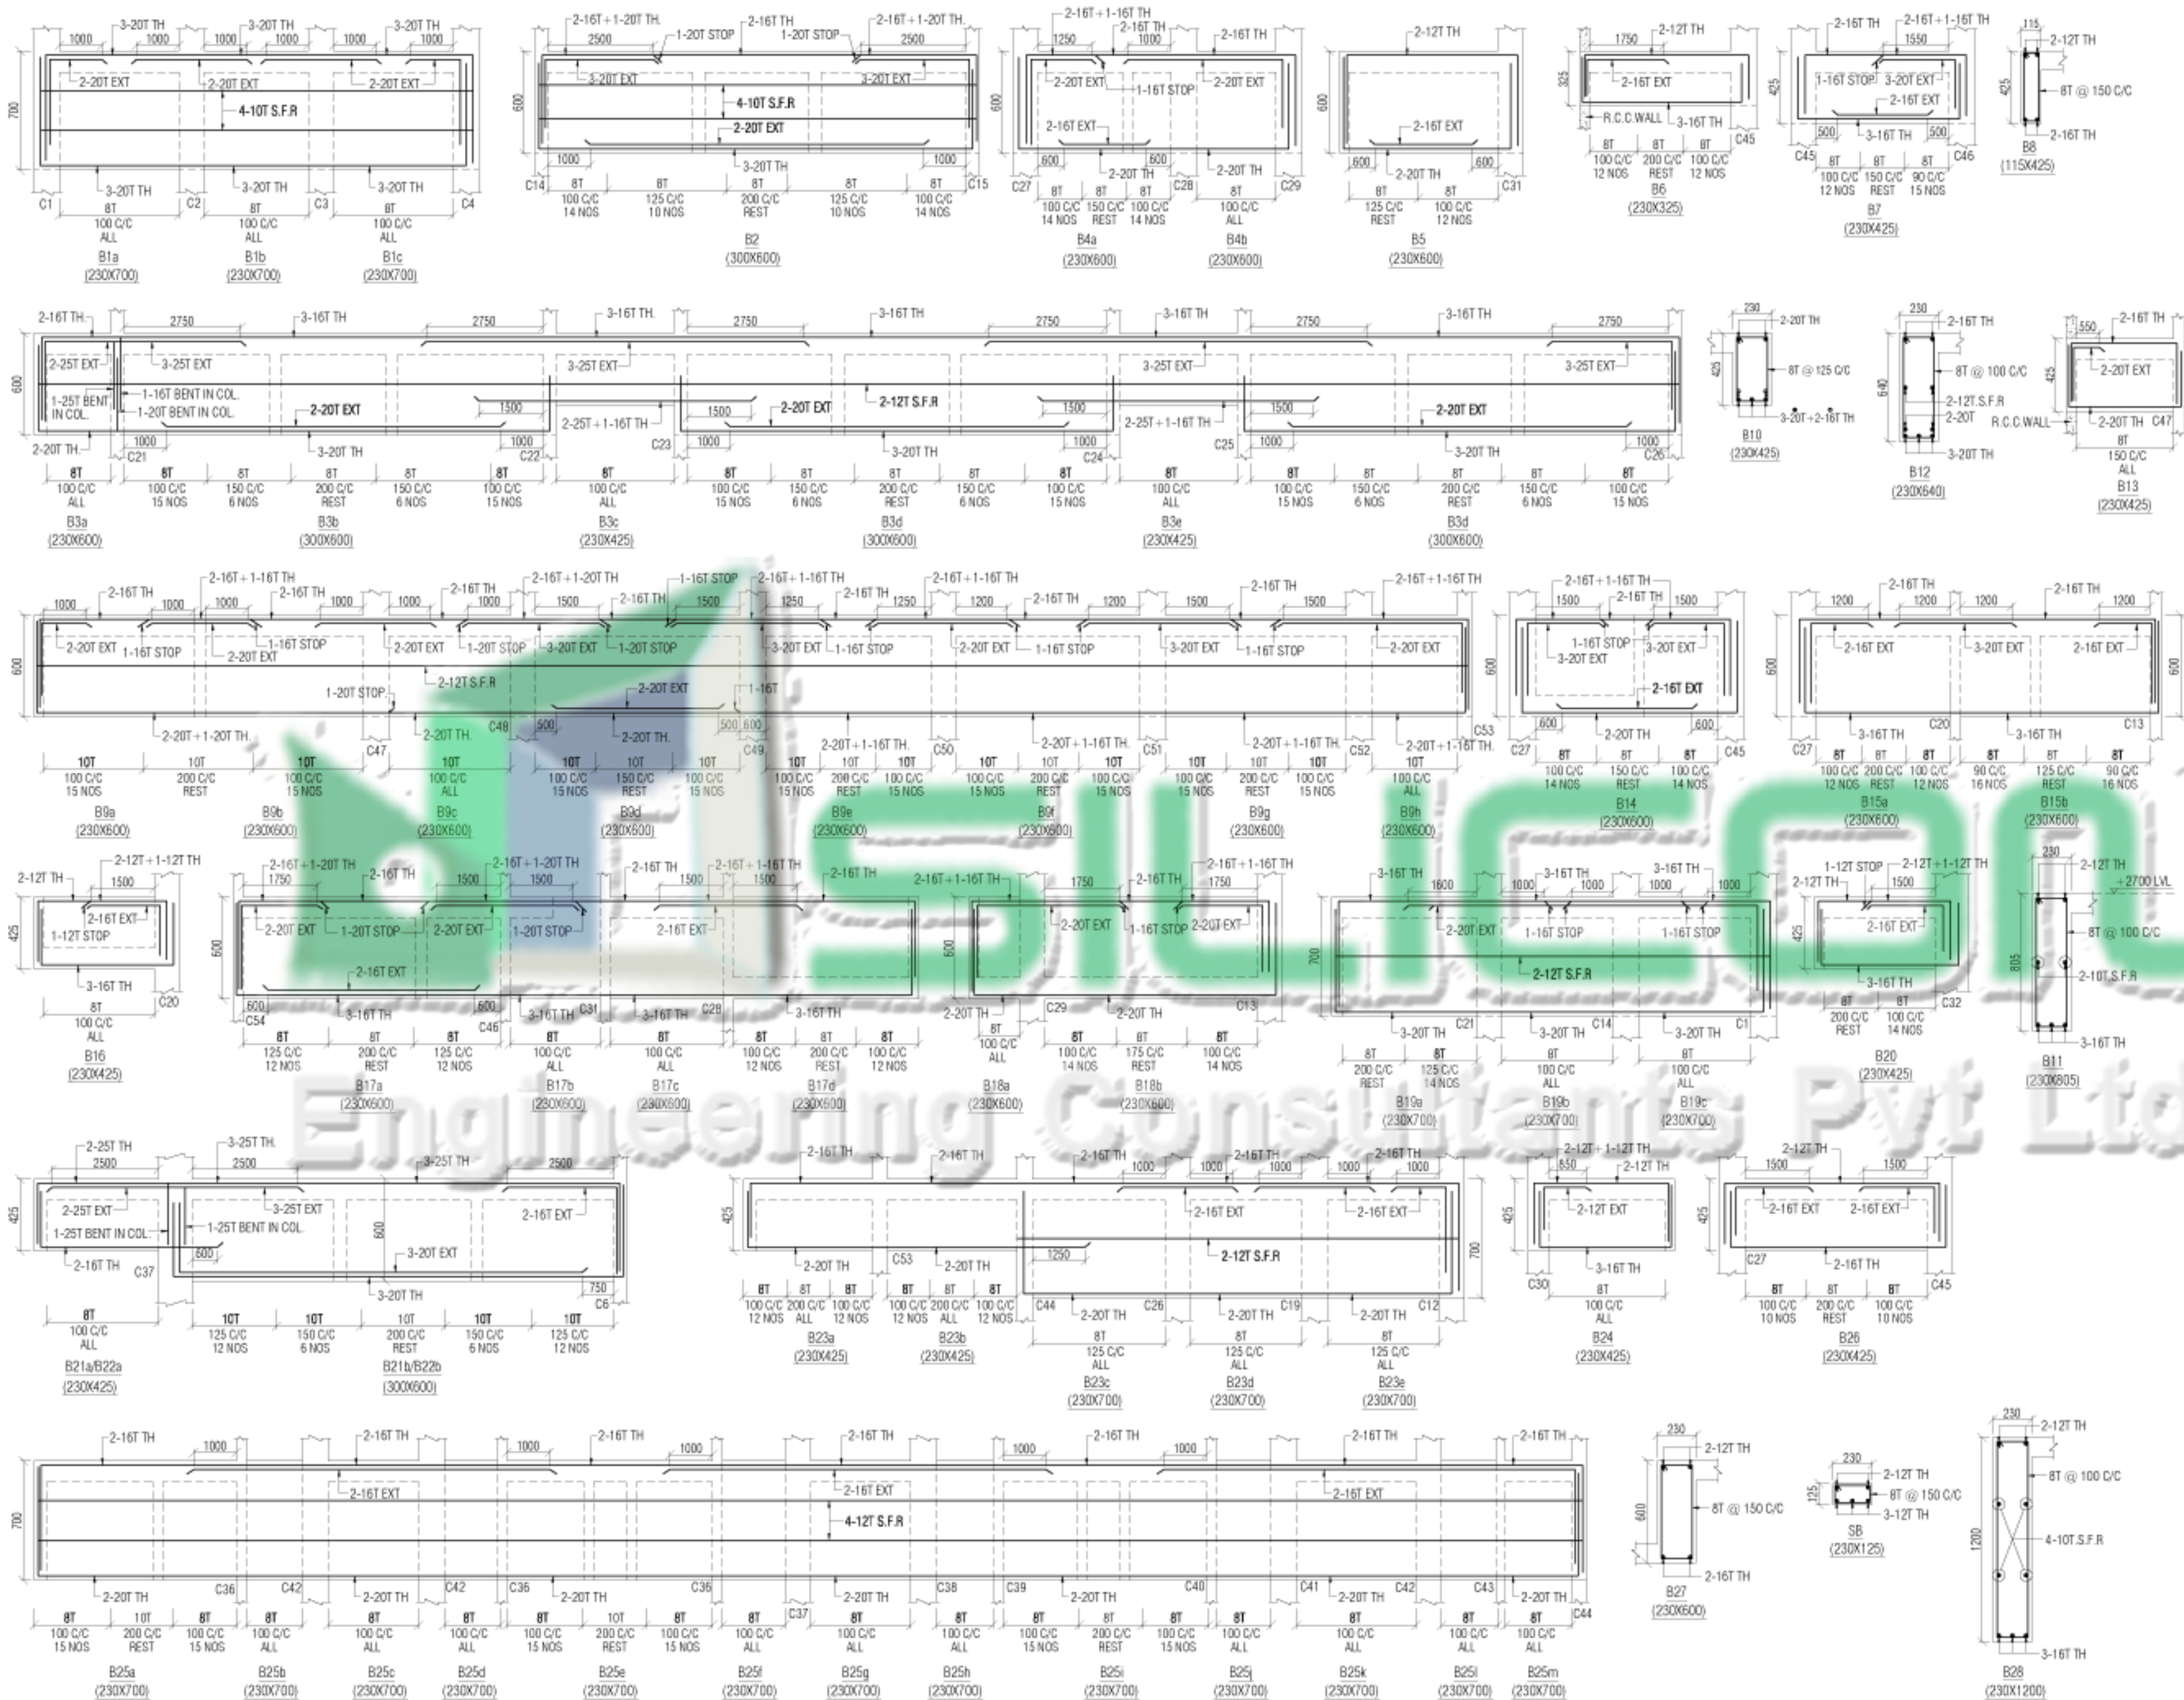

THIS DRAWING IS THE PROPERTY OF "SILICON" STRUCTURAL ENGINEERS AND SHOULD NOT BE USED FULLY OR PARTLY FOR ANY OTHER PURPOSE WITHOUT THE PRIOR PERMISSION OF "SILICON" STRUCTURAL ENGINEERS. ALL DIMENSIONS ARE TO BE READ AND NOT TO BE MEASURED. ANY AMBIGUITY FOUND SHOULD BE BROUGHT TO ARCHITECT'S IMMEDIATELY.

1. 08-12-08 FOR CONSTRUCTION

NO. DATE PRINTS ISSUED

DISTRIBUTION OF COPY

REVISIONS

NO. DATE REMARKS

08 08-12-08 FOR CONSTRUCTION

KEY PLAN

LEGEND

NOTE

ISSUED FOR

SCALE

CLIENT: CADILA HEALTHCARE LTD. AHMEDABAD.

PROJECT: ZYDUS CENTRE FOR EXCELLENCE AHMEDABAD

PROJECT NO. DWG. NO. : 104-09 INS-ST-10

DWG. TITLE : PHASE - I INSTITUTE BLOCK G.F. SLAB BEAM DETAIL

SCALE: 1:100

DATE: 08-12-09

DEALT: RSP

PATH: -

ARCHITECT: SNEHAL SHAH

118, AMARTRIS SOCIETY, SARANSI, AHMEDABAD 380 010

TEL: 9791 378000 / 378001 FAX: 3780 3884

e-mail: shahsnehal@yahoo.co.in

STRUCTURAL ENGINEER: "SILICON"

ENGINEERING CONSULTANTS PVT LTD

DIPAK BHAVSAR

315 Pardi Avenue, Near Gandhinagar S.G. Highway, Thane-400 005

Ahmedabad 380 009

e-mail: dipak@siliconconsultants.com

Ph: +91-79-66001887