


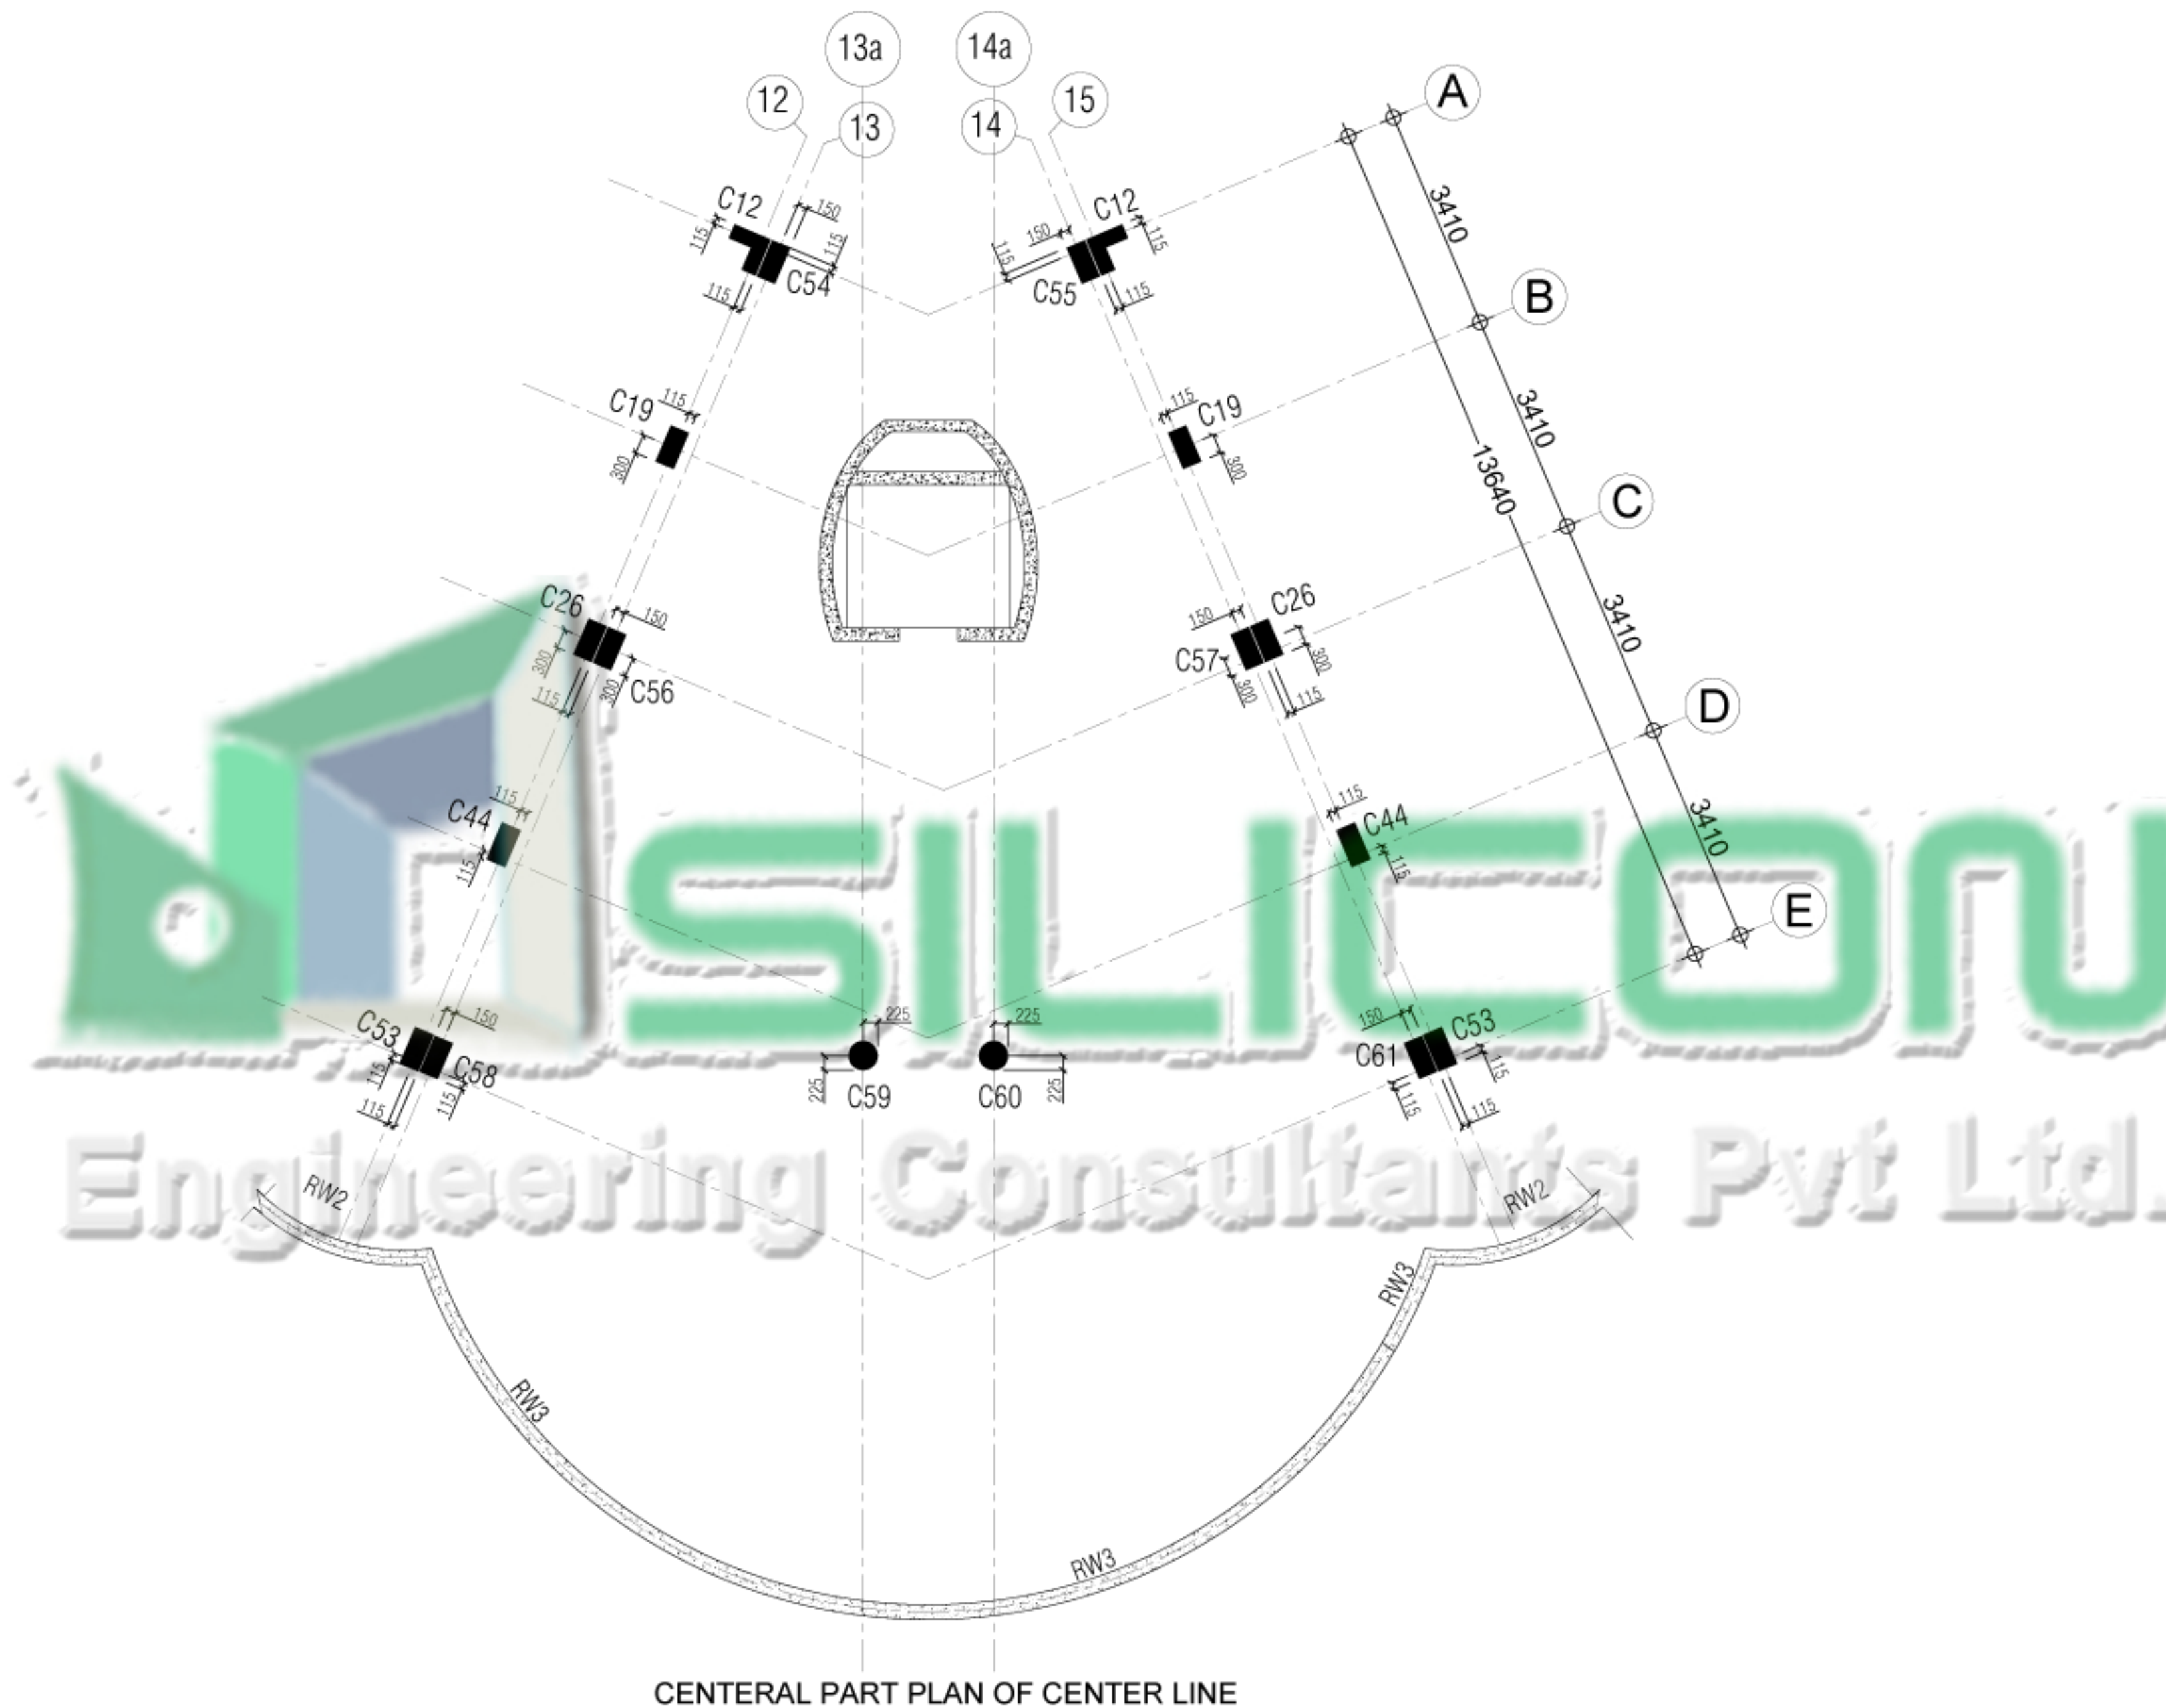

THIS DRAWING IS THE PROPERTY OF "SILICON" STRUCTURALS AND SHOULD NOT BE USED FULLY PARTLY FOR ANY OTHER PURPOSE OTHER THAN THAT ISSUED FOR WITHOUT THE PRIOR PERMISSION. ALL DIMENSIONS ARE TO BE READ AND NOT TO BE MEASURED. ALL DIMENSIONS ARE IN MILLIMETERS. PLEASE REFER CORRESPONDING STRUCTURAL/OTHER SERVICES DRAWINGS ALONG WITH THIS DRAWING. ANY AMBIGUITY FOUND SHOULD BE BROUGHT TO ARCHITECT'S NOTICE IMMEDIATELY.

1	21-12-09	FOR EXCAVATION	05
NO	DATE	PRINTS ISSUED	DISTRIB.

DISTRIBUTION OF COPY

REVISIONS

NO	DATE	REMARKS

KEY PLAN :

LEGEND :

- BRICK WALL
- R.C.C. COLUMN
- R.C.C. RETAINING WALL

GENERAL NOTES :

- ALL CONC. MIX M 25
- REINFORCEMENT SHALL BE CONFIRMING TO Fe-415
- ALL DIMENSIONS ARE IN MM
- WATER STOPPER SHOULD BE PROVIDED AT ALL CONSTRUCTION JOINT AS PER TENDER SPECIFICATION
- CLEAR COVER 50mm FOR FOOTING & RAFT, 25mm FOR R.C.C. WALL, 25mm FOR BEAM & 25mm DOME/S
- OPENING FOR CUT OUT & PIPE, INSERT PLATES IF ANY SHALL BE PROVIDED AS PER PROCESS DRAWING AS DETAILS BY STRUCT. CONTS.
- ALL LEVELS SHALL BE VERIFIED WITH PROCESS DRAWING BEFORE EXECUTION
- MINIMUM LAP LENGTH FOR REINFORCEMENT SHALL BE 54d (d-DIA OF BAR)

ISSUED FOR:

CLIENT:
CADILA HEALTHCARE LTD.
AHMEDABAD.

PROJECT:
ZYDUS CENTRE FOR
EXCELLENCE, AHMEDABAD

PROJECT NO: 104-09 **DWG. NO. :** INS. ST-24

DWG. TITLE :
PHASE - I
INSTITUTE BLOCK
CENTRAL PART CENTER LINE
LAYOUT.

SCALE : 1:100
DATE : 21 DEC 2009
DEALT :
PATH : -

ARCHITECT:
SNEHAL SHAH
1/15, JVA/THAK SOCIETY,
NARVAHURA,
R-MEDHOD 380015,
RDW,
TEL: (91) 278 861 102185
FAX: (91) 278 208 3024
e-mail: shah@snehalshaharchitect.com

STRUCTURAL ENGINEER:
" SILICON "
ENGINEERING CONSULTANTS PVT LTD.
DIPAK BHAVSAR
315 Patel Avenue, Near Gurdwara
S.G. Highway, Thakrej
Ahmedabad, Gujarat
e-mail: dipak@siliconengineering.net
Ph: +91-7948431557