
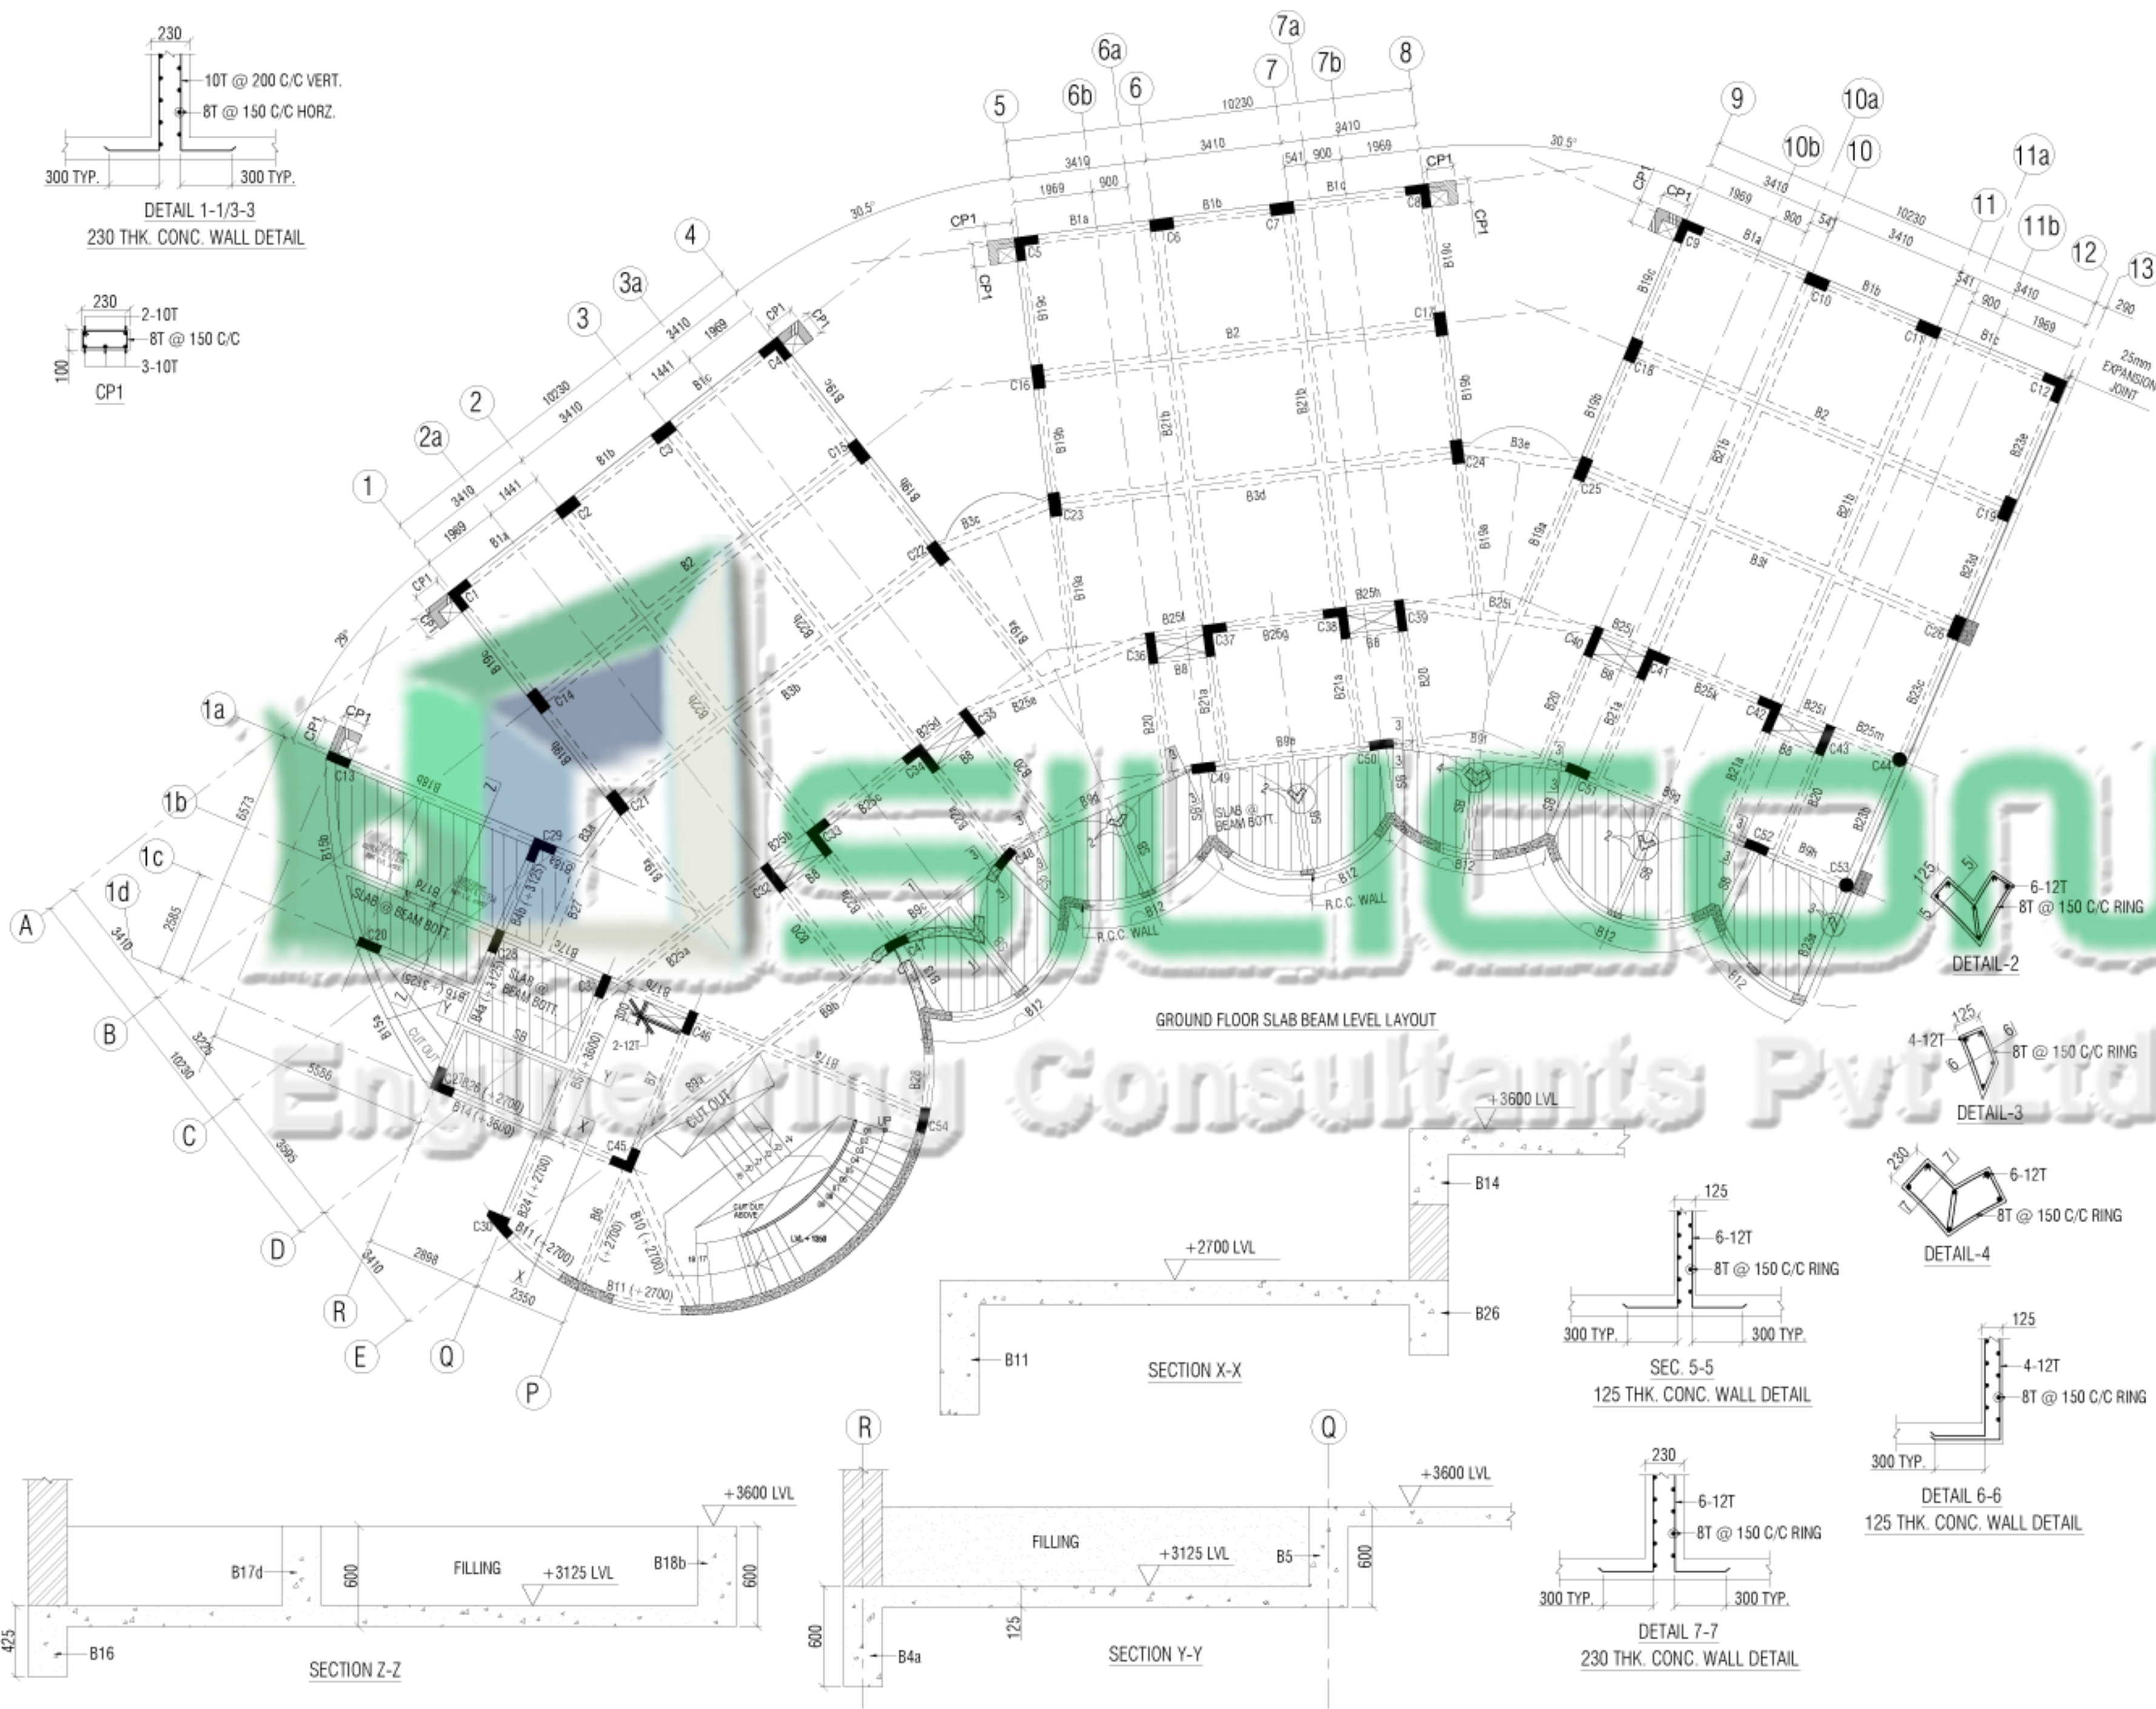
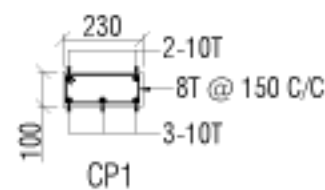


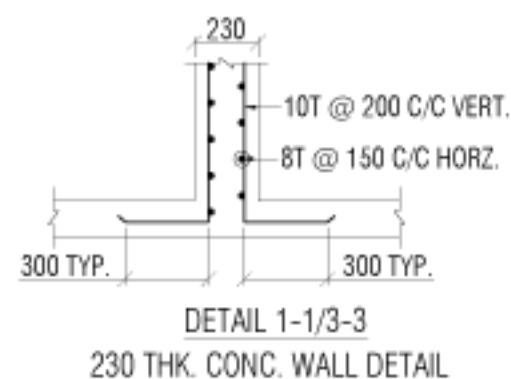


THIS DRAWING IS THE PROPERTY OF "SILICON" STRUCTURAL AND SHOULD NOT BE USED FULLY OR PARTLY FOR ANY OTHER PURPOSE OTHER THAN THAT ISSUED FOR WITH-OUT THE PRIOR PERMISSION. ALL DIMENSIONS ARE TO BE READ AND NOT TO BE MEASURED. ALL DIMENSIONS ARE IN MILLIMETERS.

PLEASE REFER CORRESPONDING STRUCTURAL/OTHER SERVICES DRAWINGS ALONG WITH THIS DRAWING.

ANY AMBIGUITY FOUND SHOULD BE BROUGHT TO ARCHITECT'S NOTICE IMMEDIATELY.

NO.	DATE	REVISIONS	DISTRIBUTION
1	08-12-08	FOR EXECUTION	05
2	08-12-08	FOR CONSTRUCTION	05

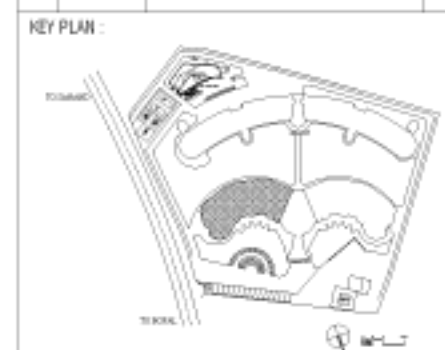

LEGEND:

- BRICK WALL
- R.C.C. COLUMN
- R.C.C. RETAINING WALL

NOTE:

- ALL DIMENSIONS ARE IN MM & TO BE VERIFIED BY ARCH. ONLY.
- APPROVED WORK CONSTRUCTION DESIGN OF GRADE & 10% SHOULD BE USED UNLESS SPECIFIED.
- FOR ALL DIMENSIONS (NOTES) SHOULD BE FOLLOWED.
- SLAB CORNER TO REINFORCEMENT SHALL BE 20mm IN BEAM 20mm IN WALL. 40mm IN COLUMN, 20mm IN FOOTING.
- ANY DISCREPANCY IN DRAWING SHALL BE BROUGHT TO THE NOTICE OF DESIGN ENGINEER.
- DRAWING TO BE READ WITH ARCHITECT'S DRAWING.
- STRUCTURE IS DESIGNED FOR GROUND + TWO FLOORS ONLY WITH FLOOR FINISH OF ONE FLOOR.
- THE SLABING IS DESIGNED FOR ZONE-III FOR IS 456:2000, IS 17733:2000.
- REFER DETAIL Dwg NO. ST-01

ISSUED FOR:

SCALE: 1:100

DATE: 08-12-08

DEALT: RSP

PATH: -

CLIENT:
CADILA HEALTHCARE LTD.
AHMEDABAD.

PROJECT:
ZYDUS CENTRE FOR EXCELLENCE,
AHMEDABAD

PROJECT NO.: 104-09

DWG. NO.: INS-ST-08

DWG. TITLE:
PHASE - I
INSTITUTE BLOCK
G.F. SLAB BEAM LVL LAYOUT

SCALE: 1:100

DATE: 08-12-08

DEALT: RSP

PATH: -

ARCHITECT:
SNEHAL SHAH

118, ANAND SOCIETY,
MUMBAI,
MAHARASHTRA 400 001

TEL: 020 2780 0001/02 100
FAX: 020 2780 0004

e-mail: shahs@anandsociety.com

STRUCTURAL ENGINEER:
"SILICON"
ENGINEERING CONSULTANTS PVT LTD.
DIPAK BHAVSAR

315 Patel Avenue, Near Gandhinagar
S.G. Highway, Thane
Ahmedabad 380 019
e-mail: dipak@siliconconsultants.com
Ph: +91-79-34001887