



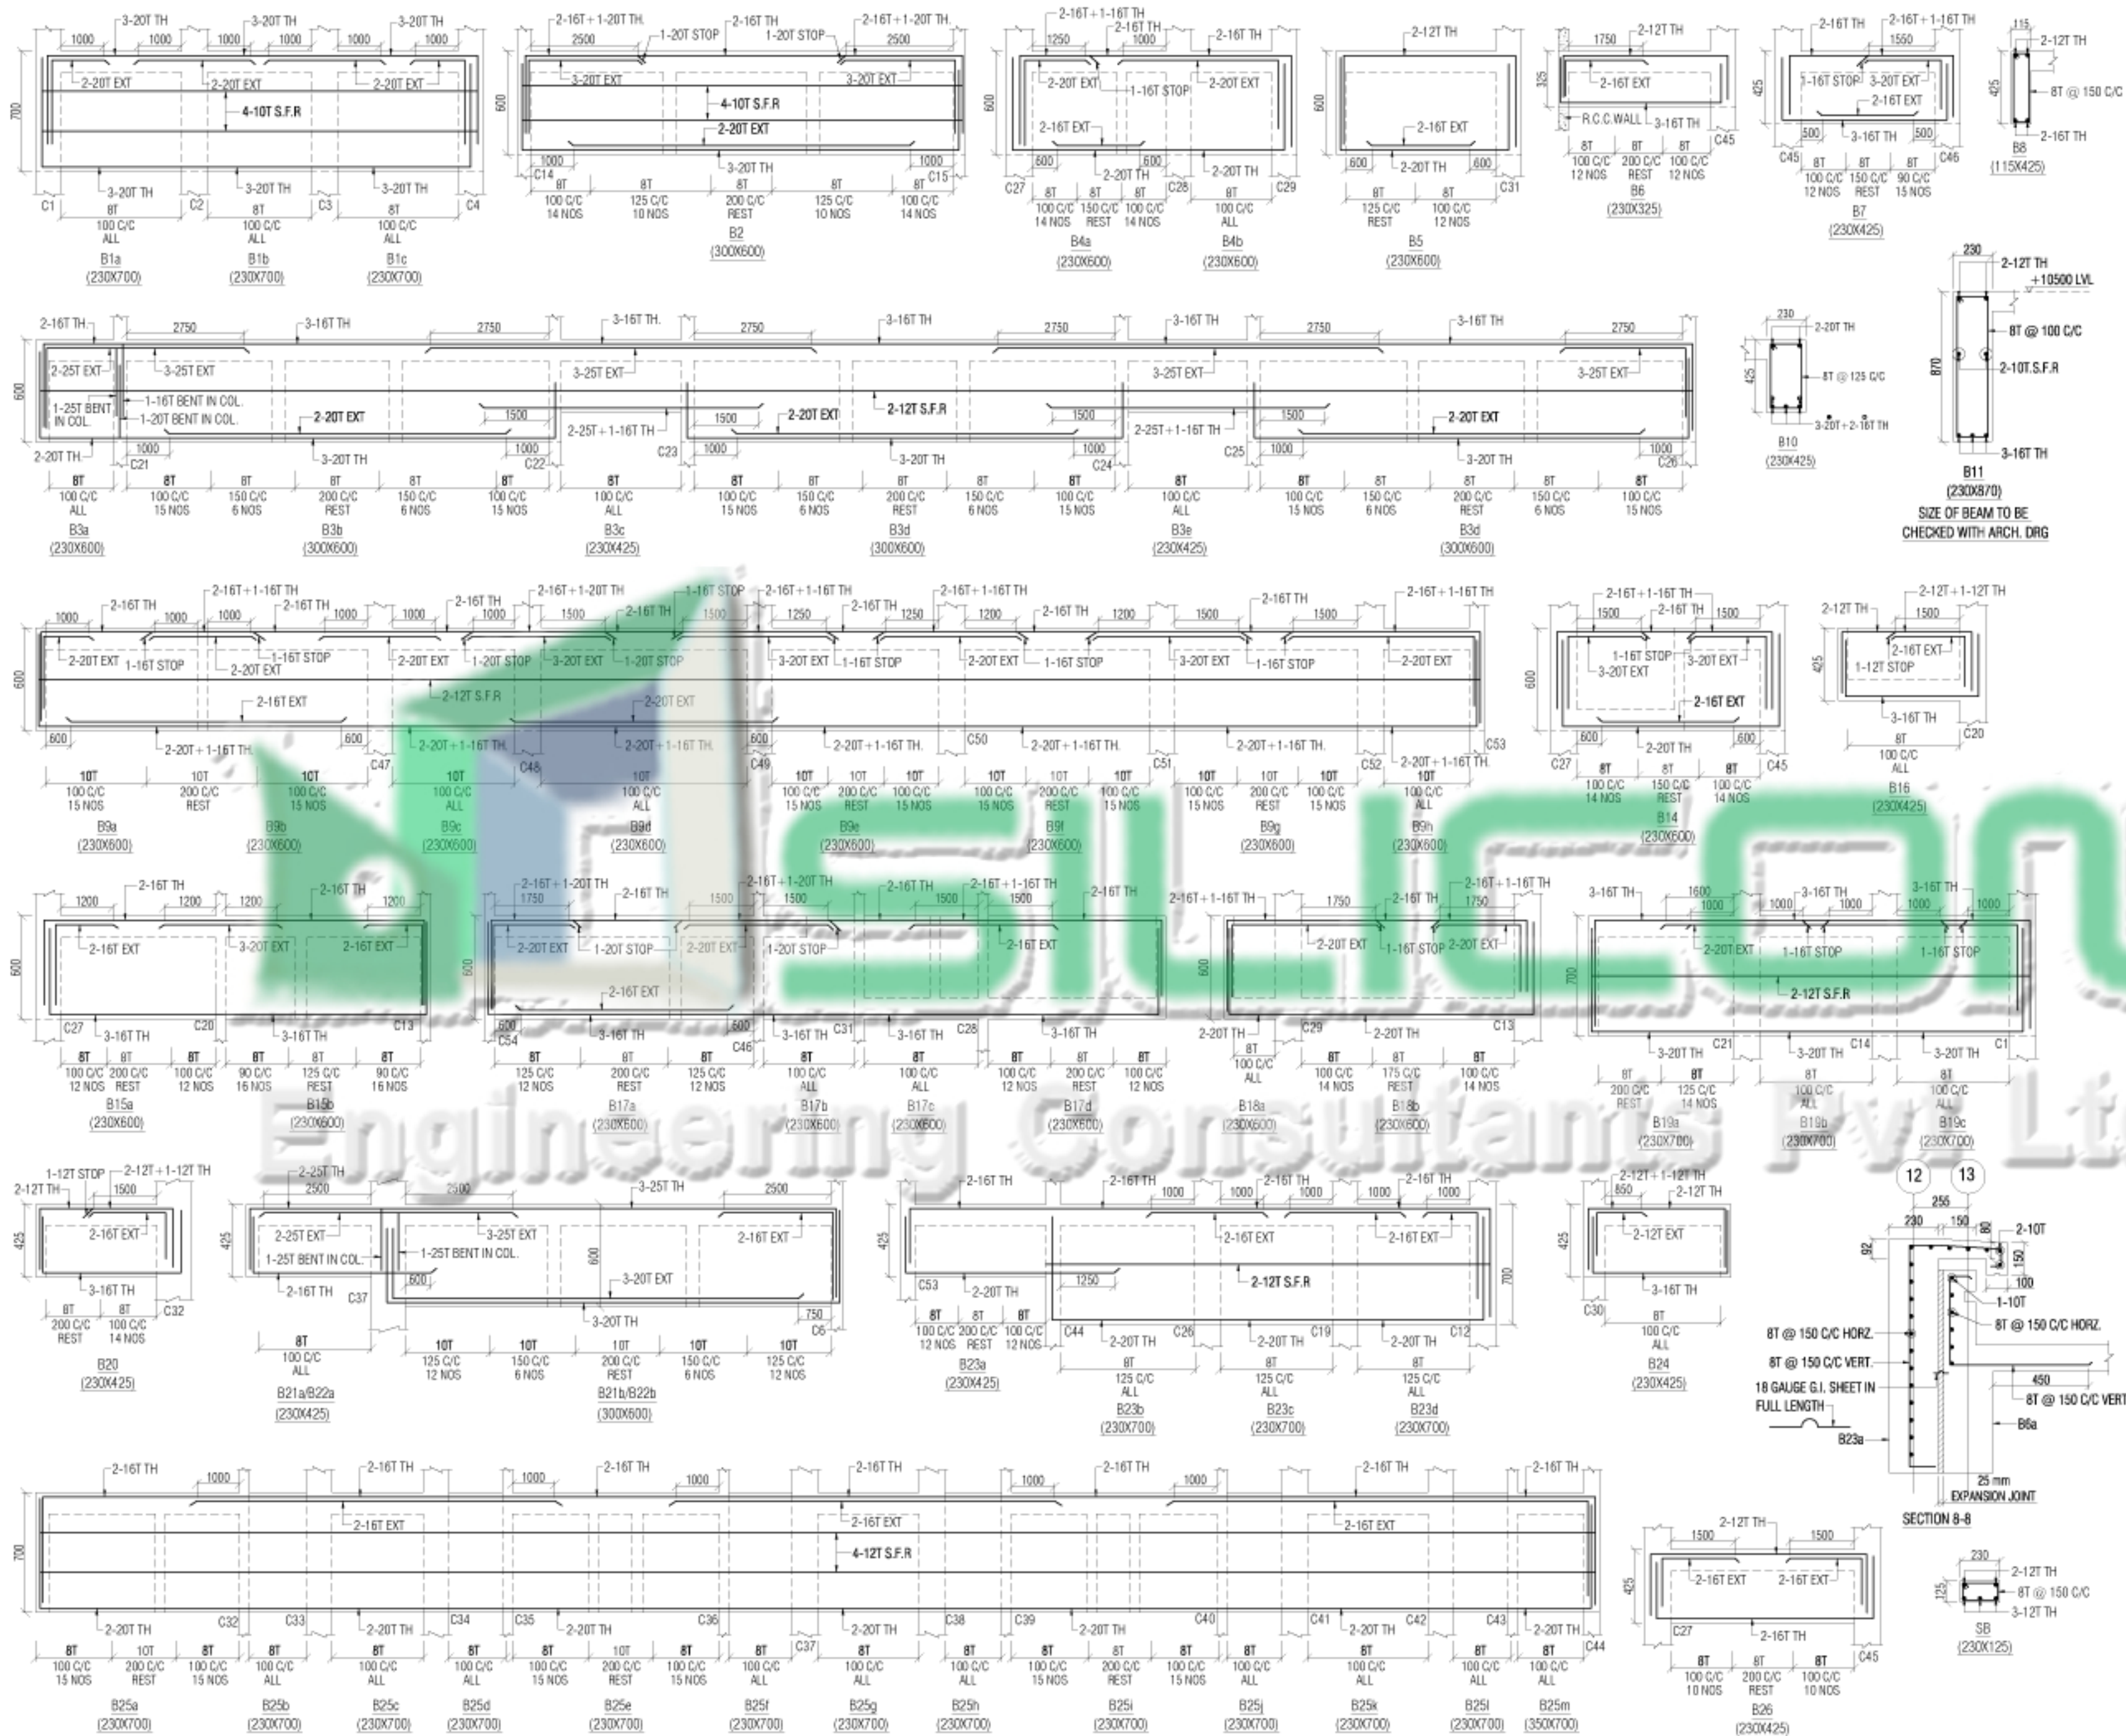

THIS DRAWING IS THE PROPERTY OF "SILICON STRUCTURAL" AND SHOULD NOT BE USED FULLY OR PARTLY FOR ANY OTHER PURPOSE OTHER THAN THAT ISSUED FOR WITHOUT THE PRIOR PERMISSION. ALL DIMENSIONS ARE TO BE READ AND NOT TO BE MEASURED. ALL DIMENSIONS ARE IN MILLIMETERS. PLEASE REFER CORRESPONDING STRUCTURAL/OTHER SERVICES DRAWINGS ALONG WITH THIS DRAWING. ANY AMBIGUITY FOUND SHOULD BE BROUGHT TO ARCHITECT'S NOTICE IMMEDIATELY.

1	02-01-2010	FOR DISTRIBUTION	06
NO	DATE	PRINTS ISSUED	DISTRIBUTION
DISTRIBUTION OF COPY			1
REVISIONS			1
NO	DATE	REMARKS	BY

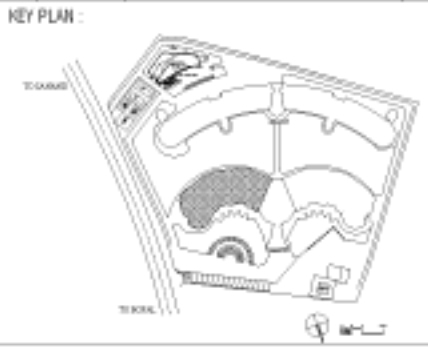


LEGEND :

- BRICK WALL
- R.C.C. COLUMN
- R.C.C. RETAINING WALL

NOTE :

- * ALL DIMENSIONS ARE IN MM. & TO BE VERIFIED WITH ARCH. DWG.
- * APPROVED MIX CONCRETE DESIGN OF GRADEN 20 SHOULD BE USED UNLESS SPECIFIED.
- * FL 415 REINFORCEMENT (W/T BARS) SHOULD CONFORM IS 1786-2000.
- * CLEAR COVER TO REINFORCEMENT SHALL BE 25mm IN SLAB, 30mm IN COLUMN, 50mm IN FOOTING.
- * ANY DISCREPANCY IN DRAWING SHALL BE BROUGHT TO THE NOTICE OF DESIGN ENGINEER.
- * DRAWING TO BE READ WITH ARCH. SUPPORT DRG.
- * STRUCTURE IS DESIGNED FOR GROUND + TWO FLOORS ONLY WITH FUTURE PROVISION OF ONE FLOOR.
- * THE BUILDING IS DESIGNED FOR ZONE-III AS PER IS-456-2000, IS 1893-2000.

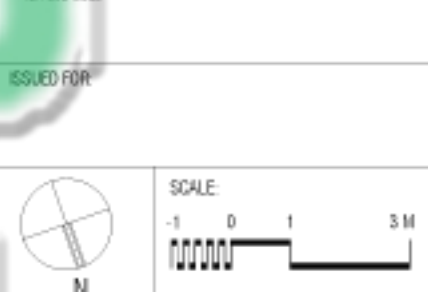

CLIENT :

CADILA HEALTHCARE LTD.
AHMEDABAD.

PROJECT :

ZYDUS CENTRE FOR EXCELLENCE,
AHMEDABAD

PROJECT NO. : DWG. NO. :

104-09 INS-ST-23

DWG. TITLE :

PHASE - I
INSTITUTE BLOCK
SECOND FLOOR SLAB BEAM DETAIL

SCALE : 1:100
DATE : 02-01-2010
DEALT : RSP
PATH : -

ARCHITECT :

SNEHAL SHAH

110, KAMATIA SOCIETY,
VARANASI,
U.P. 221001
INDIA.

TEL: 0522-2281081/1021081
Fax: 0522-2281084

E-mail: sushil@siliconstructural.com

STRUCTURAL ENGINEER :

" SILICON "

ENGINEERING CONSULTANTS PVT. LTD.
DIPAK BHAVSAR

315/ Patel Avenue, Near Gurudwara
S.G. Highway Thaltej
Ahmedabad 380059
e-mail: dipak@siliconoutsourcing.net
Ph: +91-7940031887