


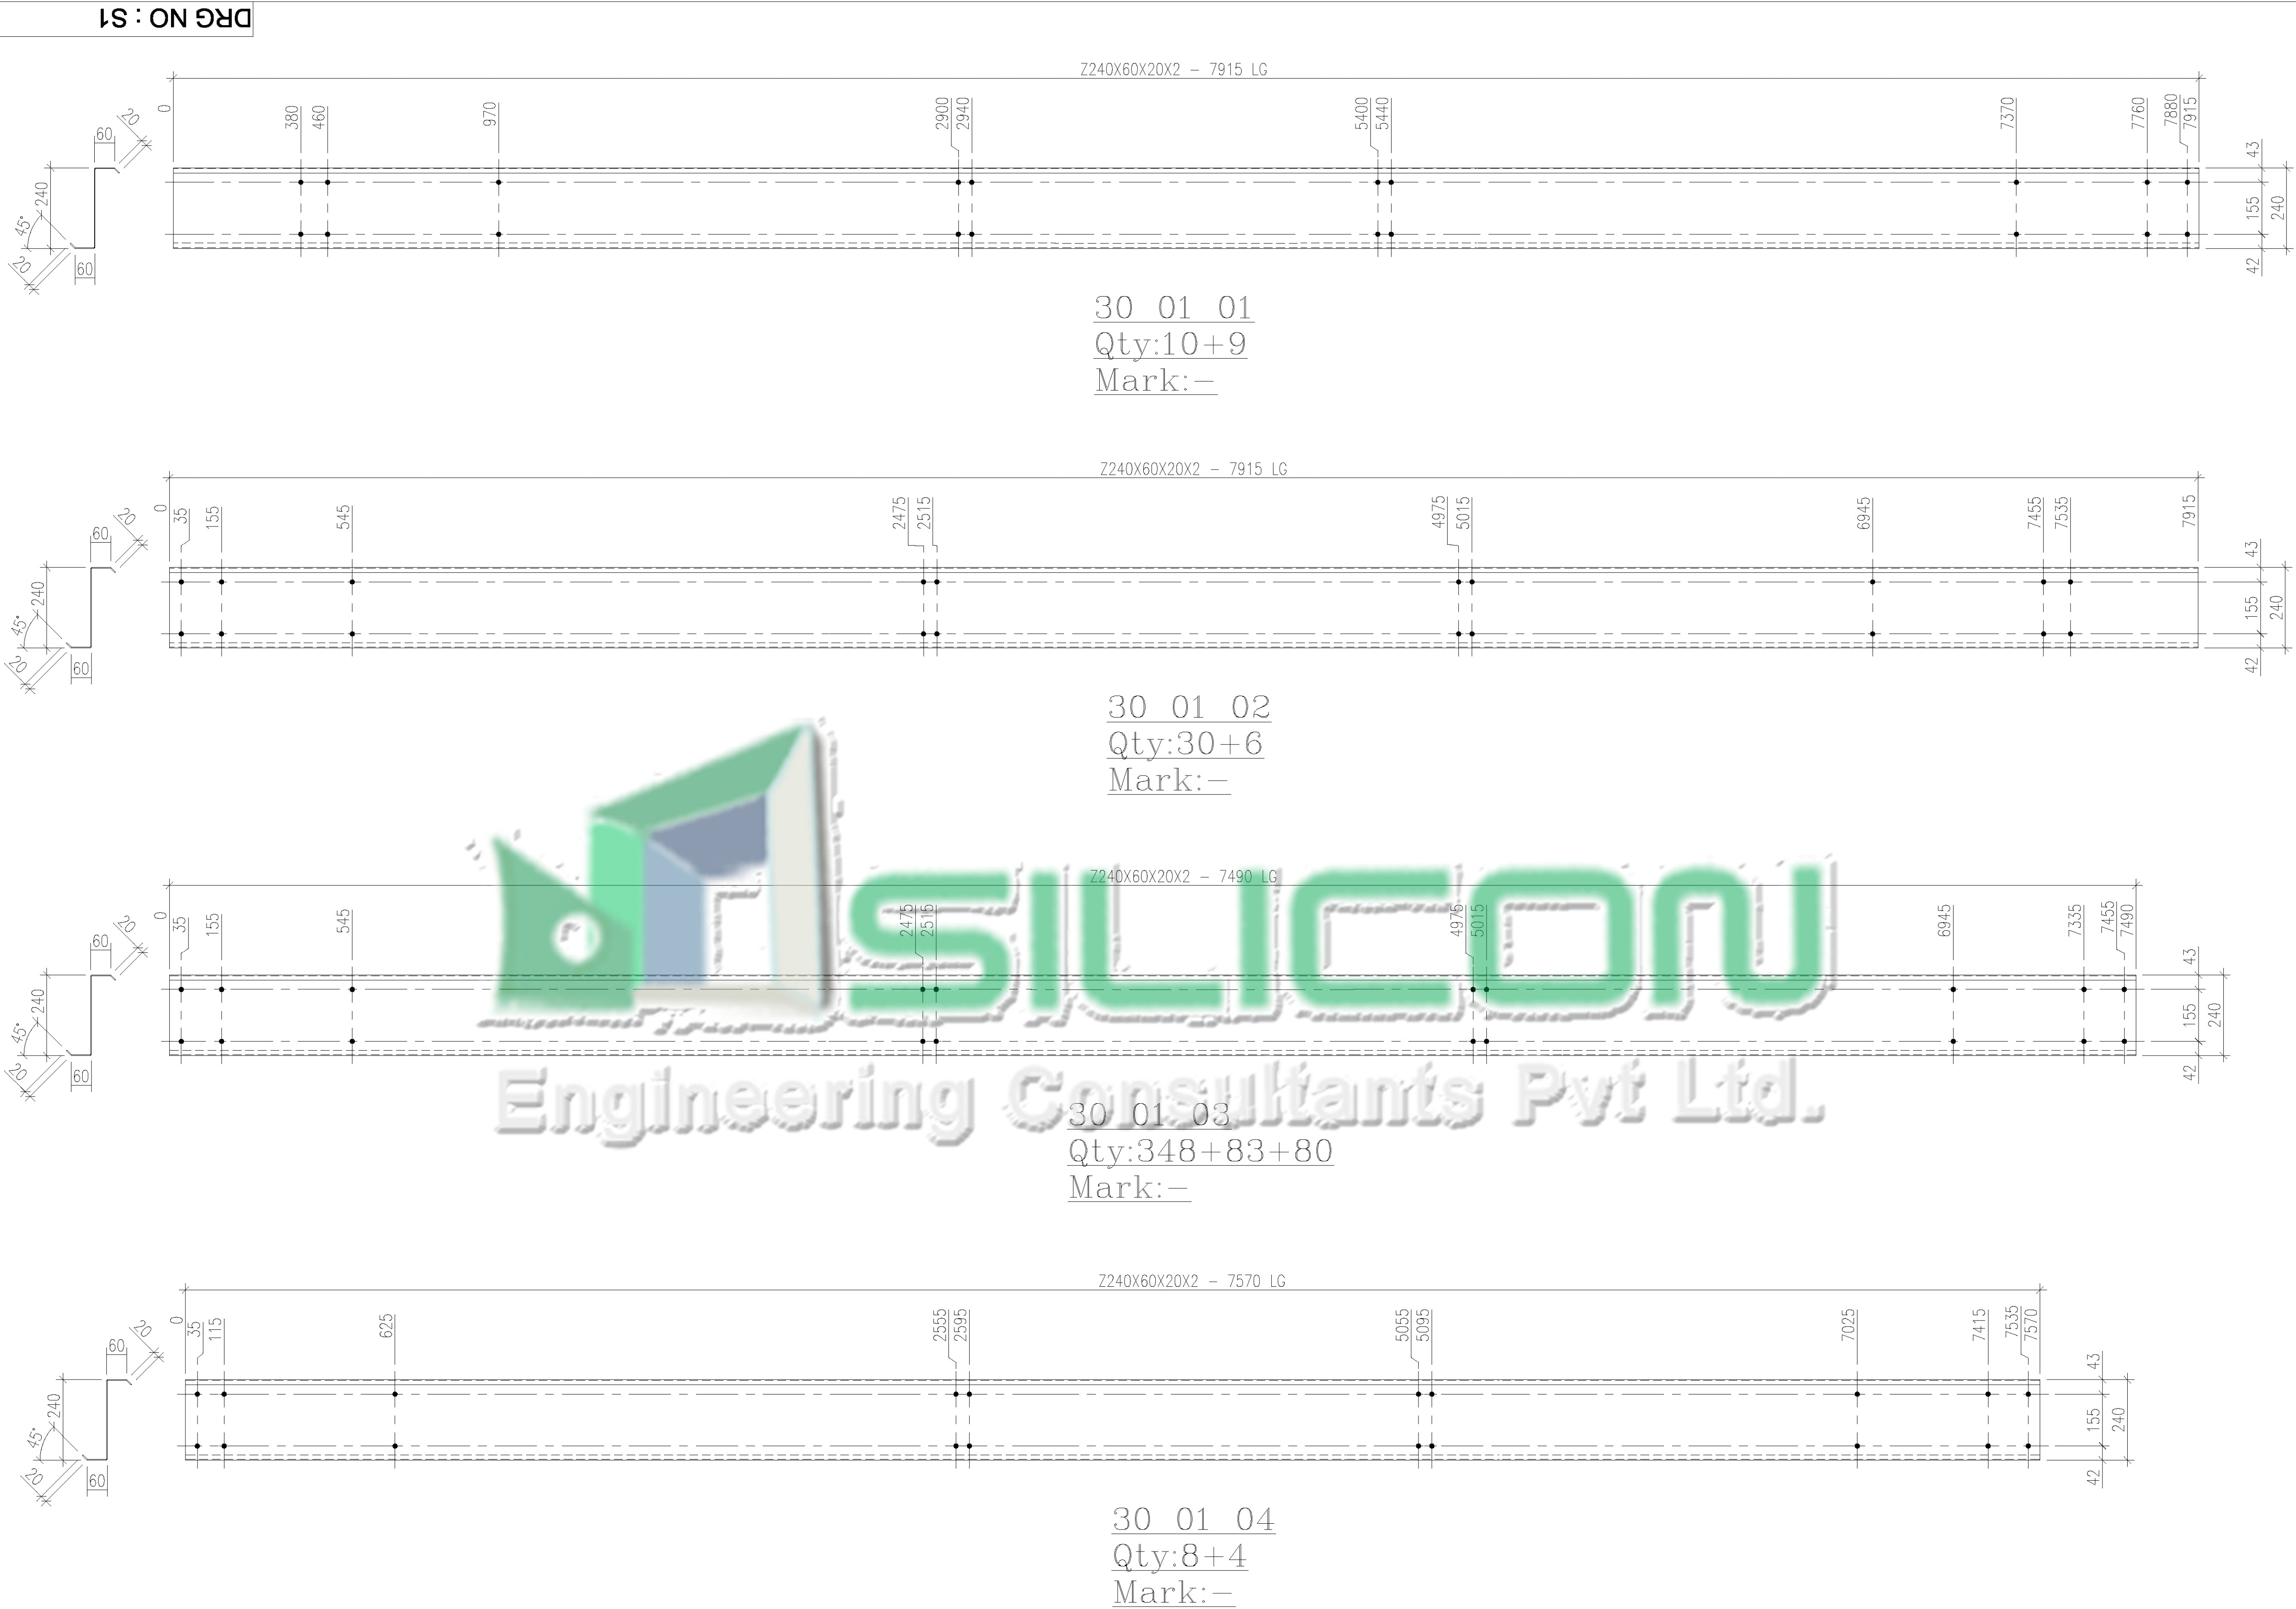

NOTES:
1).UNLESS OTHERWISE SPECIFIED ALL DIMENSIONS ARE IN MM.
2).TOLERANCE FOR ALL ATTACHED COMPONENTS & C/D SHALL BE ± 1mm.
3).TOLERANCE OVERALL LENGTH OF COLUMN & RAFTER ± 2mm.
4). ALL CLEAT BOLTS ARE 12mmØ) & HOLES 18X25 Ø SLOT U.N.O.

2011	DATE	NAME			
DRAWN	14/09	DS	B		
CHKD	14/09	SECPL	A	ISSUED FOR APPROVAL	14-09-2011
APPD	14/09	SECPL	REV	MODIFICATIONS TECHNIQUES CONSTRUCT / MFR. TECHNICAL MODIFICATIONS	DATE
		SCALE : NTS		ITEM CODE : 1186	
				TITLE : Z RUNNER 240X60X20X2	
				DRG NO : S1	REV. A
				REF. DRG NO :	SHEET : 1 / 1
				UNLESS SPECIFIED GENERAL TOLERANCE: IS - 1852 / 7215	