


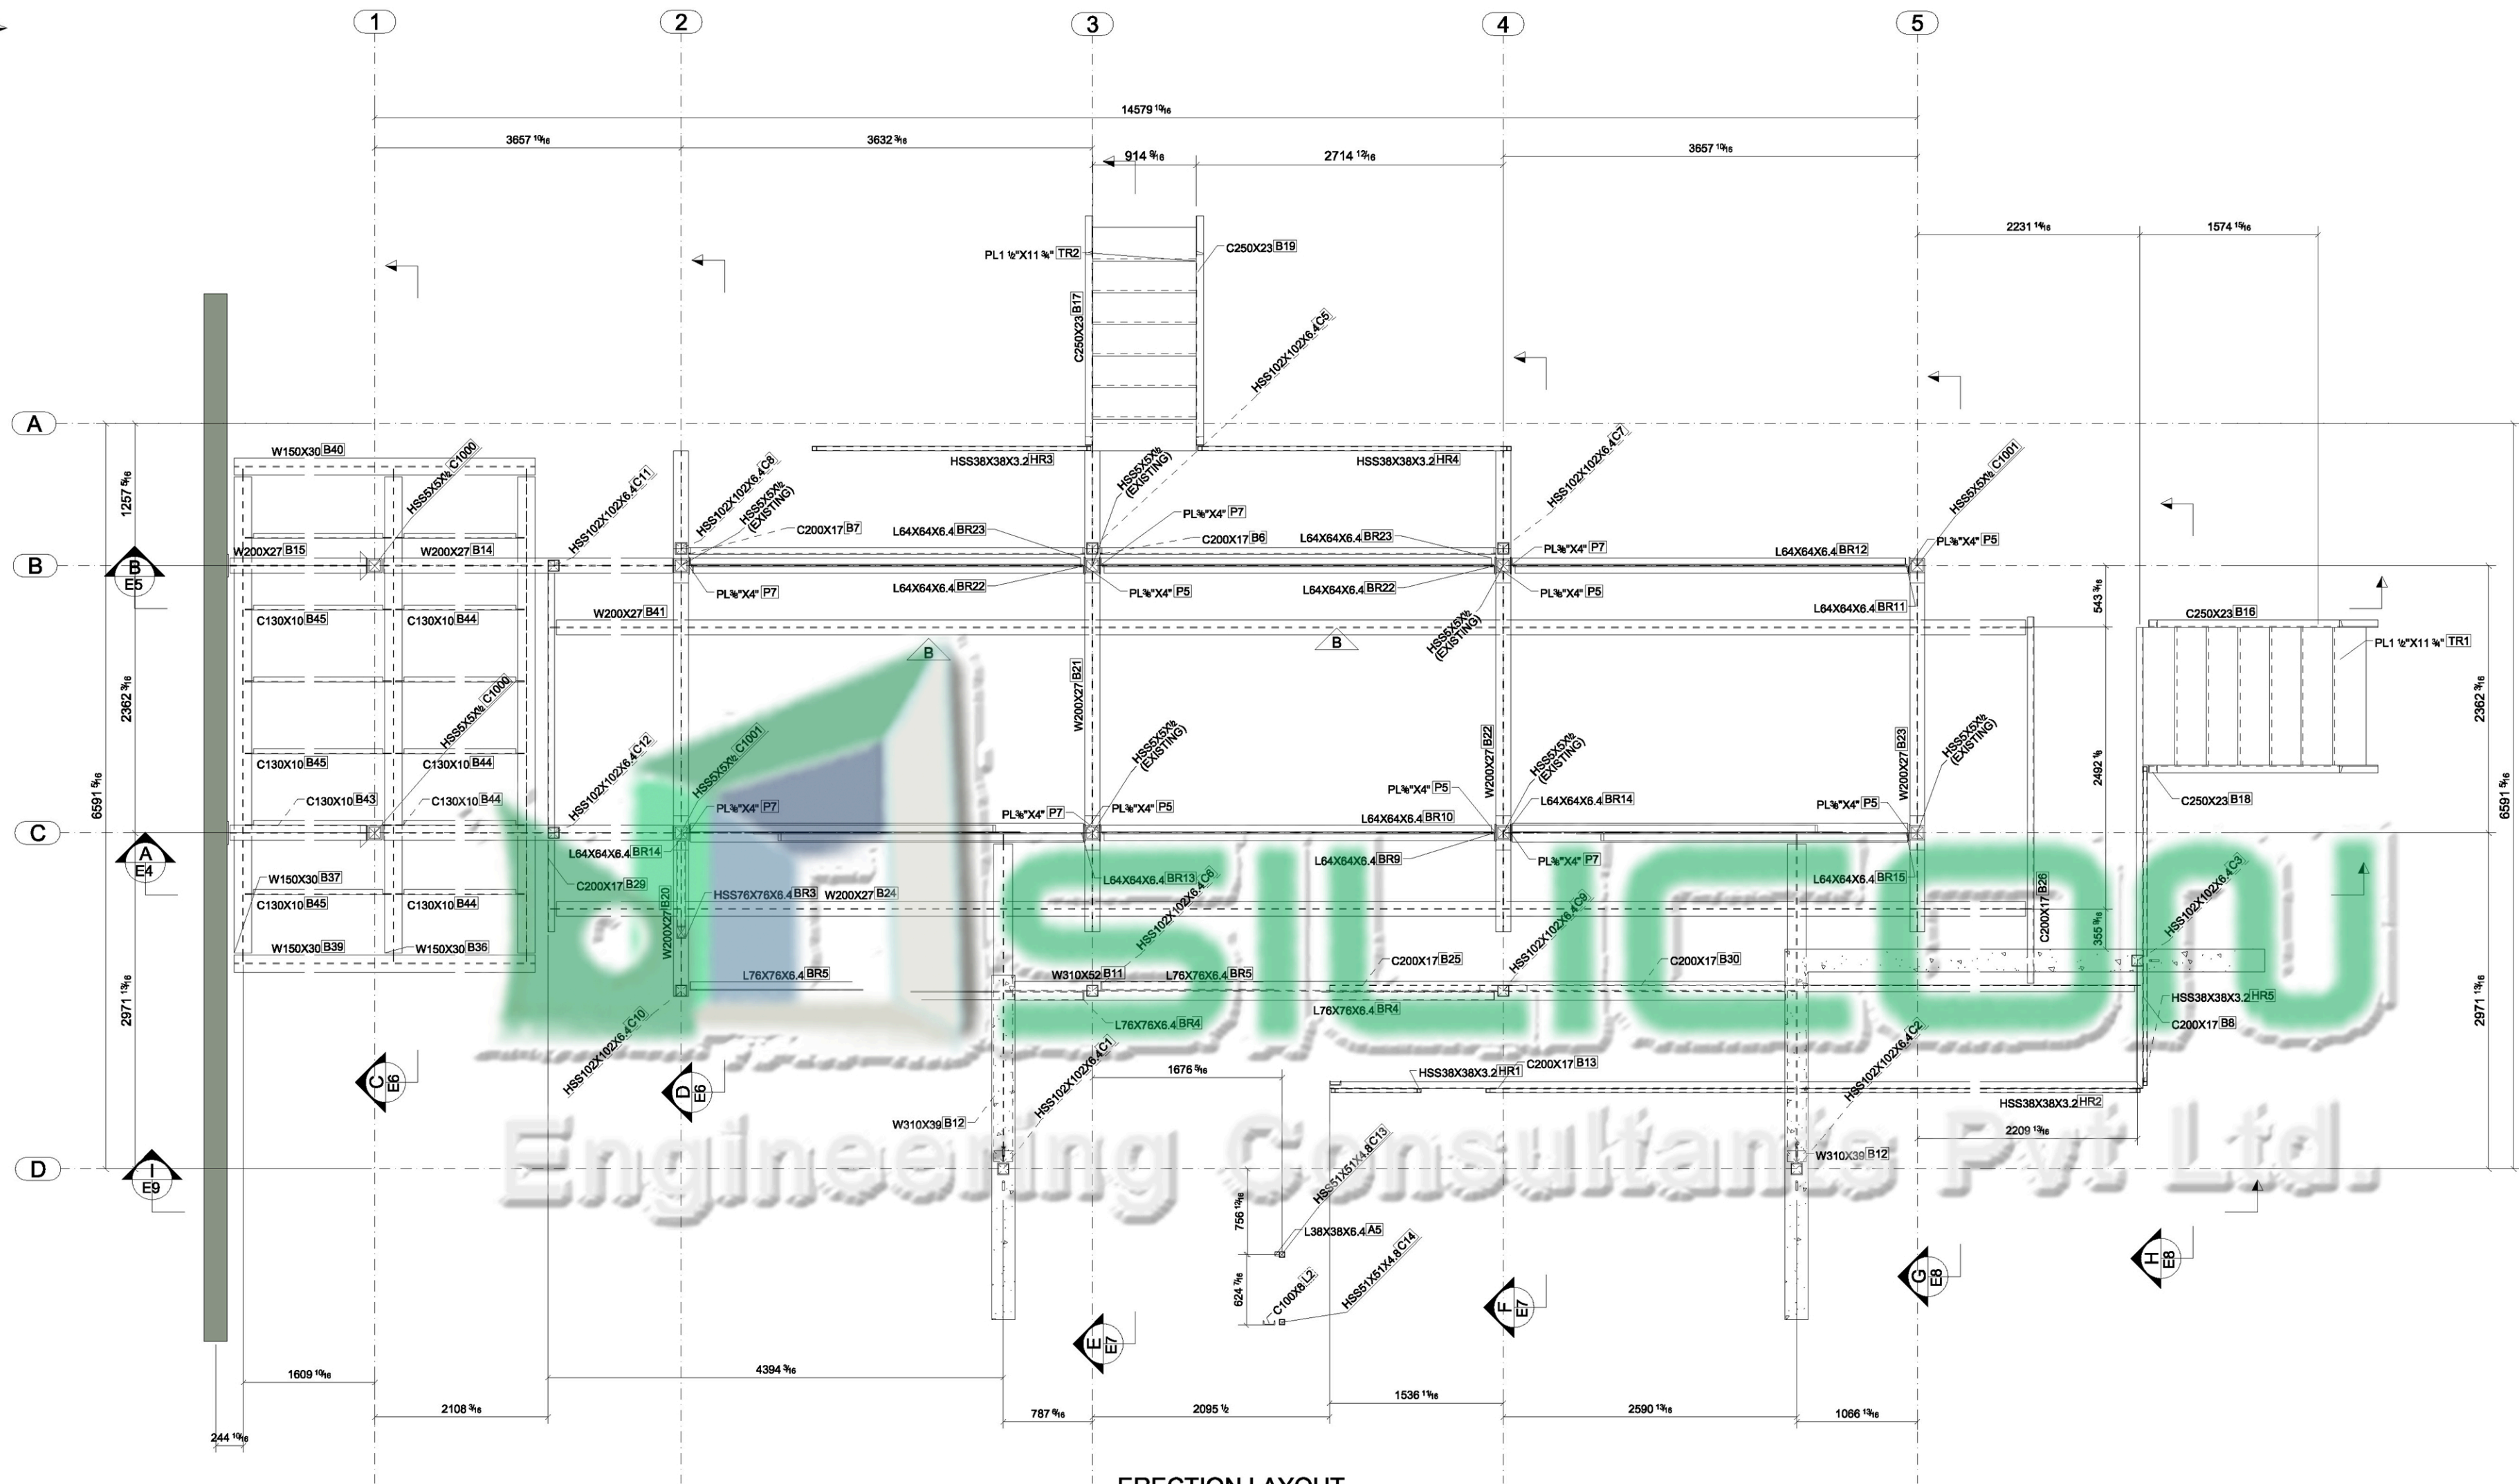

ERECTION LAYOUT
PLAN AT EL. 121'-1"

GENERAL NOTES:-
1. ⬇ = START POINT OF MEMBER.
2. REFER ALL SECTION FOR LEVEL.

REVISIONS				CLIENT		
NO.	DESCRIPTION	DATE	BY	PROJECT		
A	Issued For Review			TITLE		
				ERECTION LAYOUT PLAN (ELEV.-121'-1")		
				SCALE	DATE	DWG. NO.
				1:30	10/11/2011	E1
				DWG BY	CHECKED	FILE NO.
				SP		