



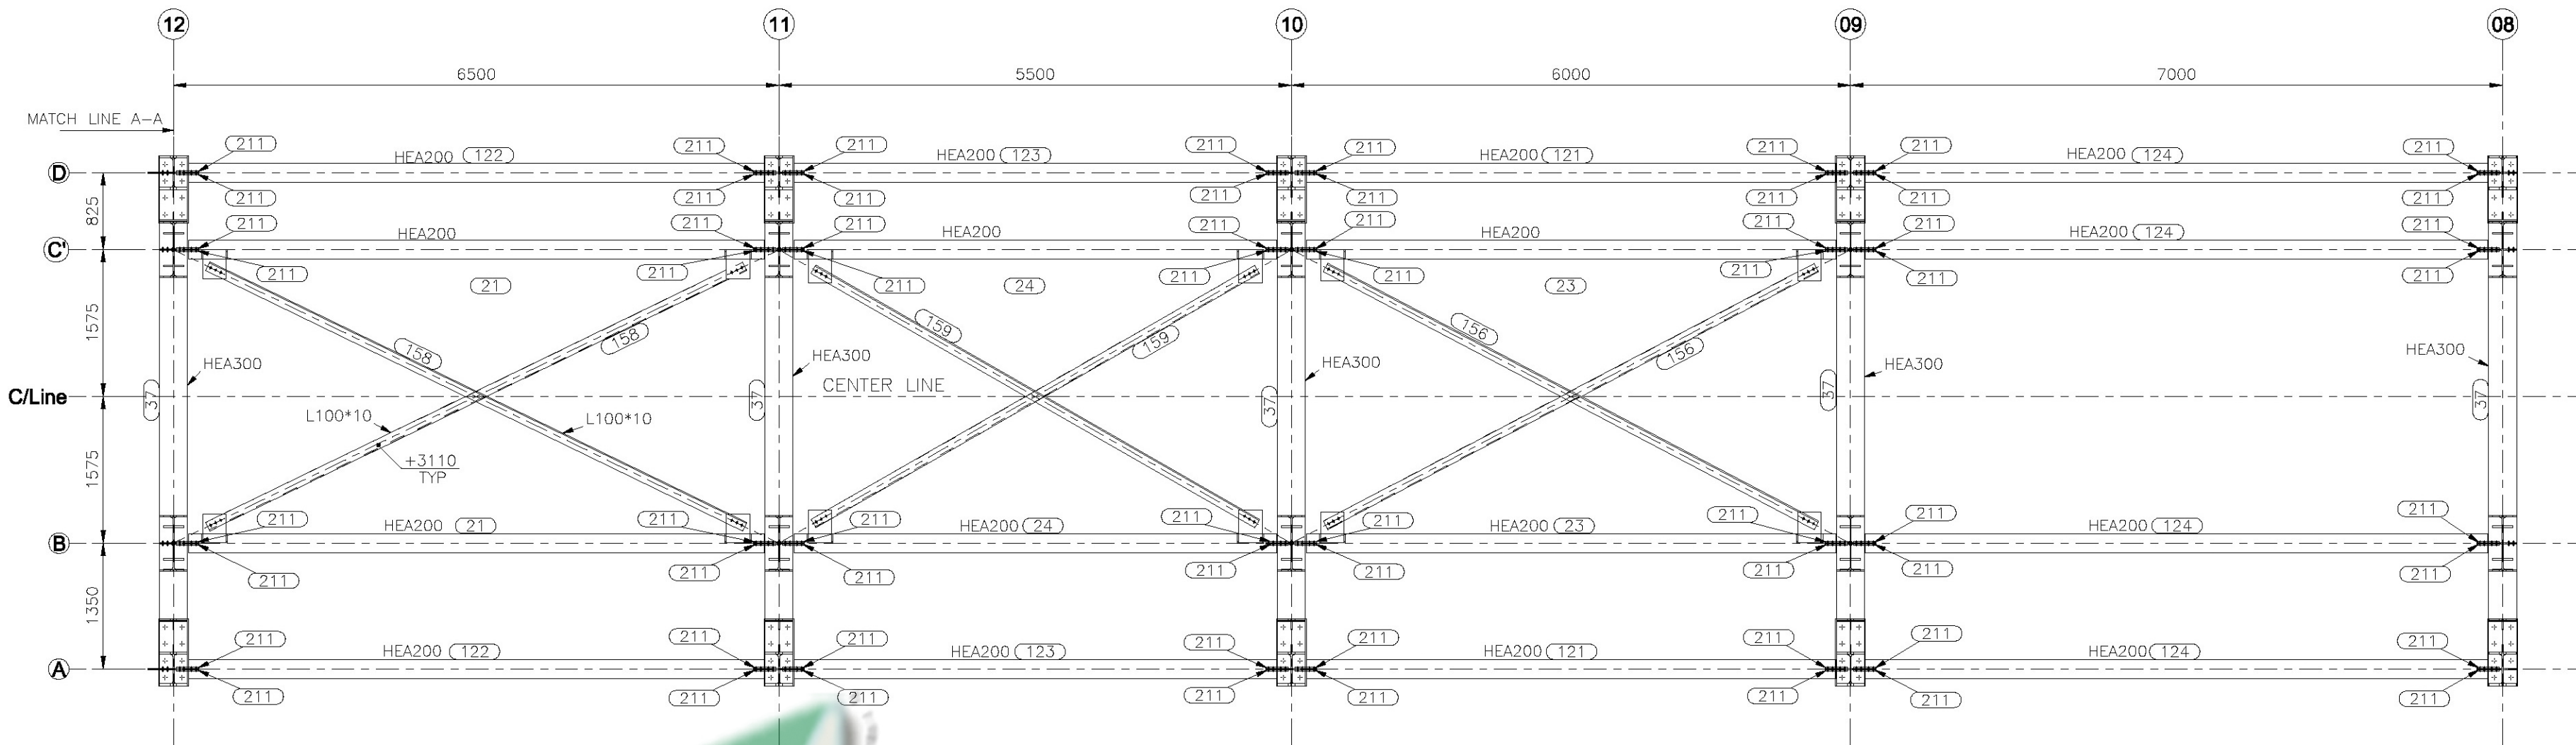

PLAN AT LEVEL +3170

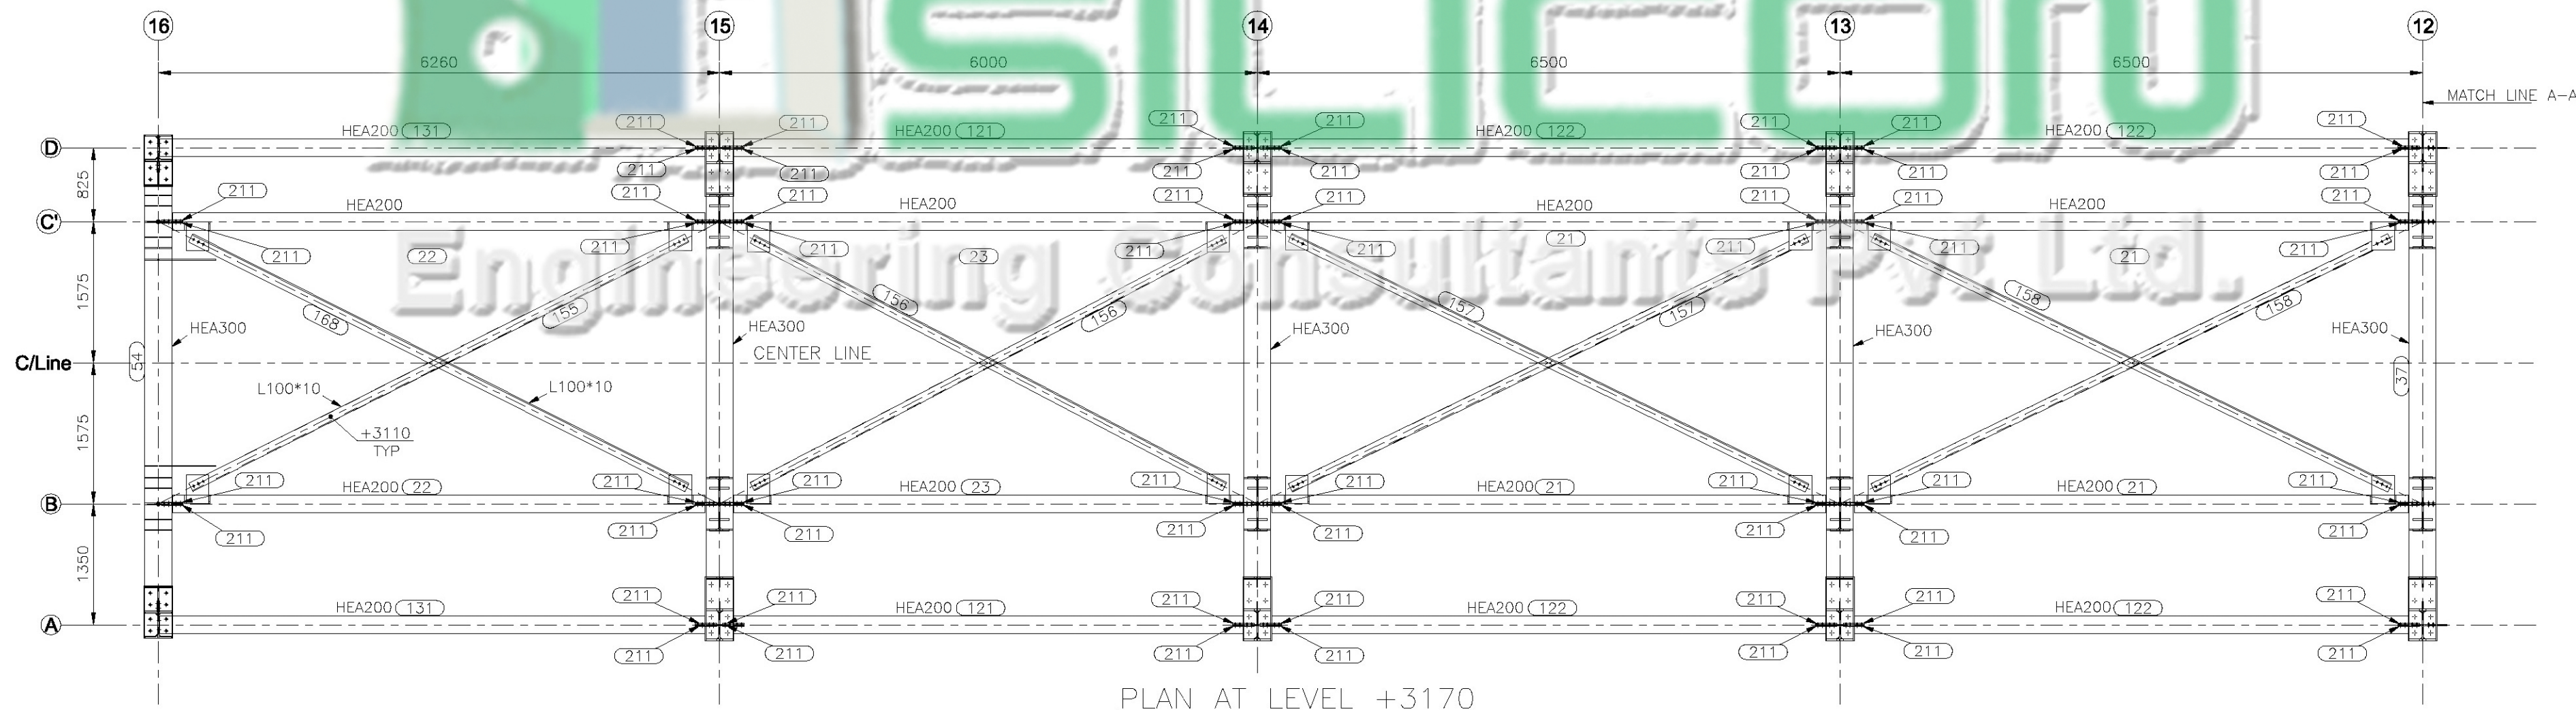

PLAN AT LEVEL +3170

SEAM WELDINGS $a=0,7$ MINIMUM THK.
OF PARTS TO BE WELDED UNLESS
OTHERWISE INDICATED

