


THIS DOCUMENT IS THE PROPERTY OF SECPL, ITS USE OR REPRODUCTION IS AUTHORISED ONLY FOR RESPONDING TO A REQUEST FOR QUOTATION OR FOR THE PERFORMANCE OF WORK FOR SCMP. ONLY.

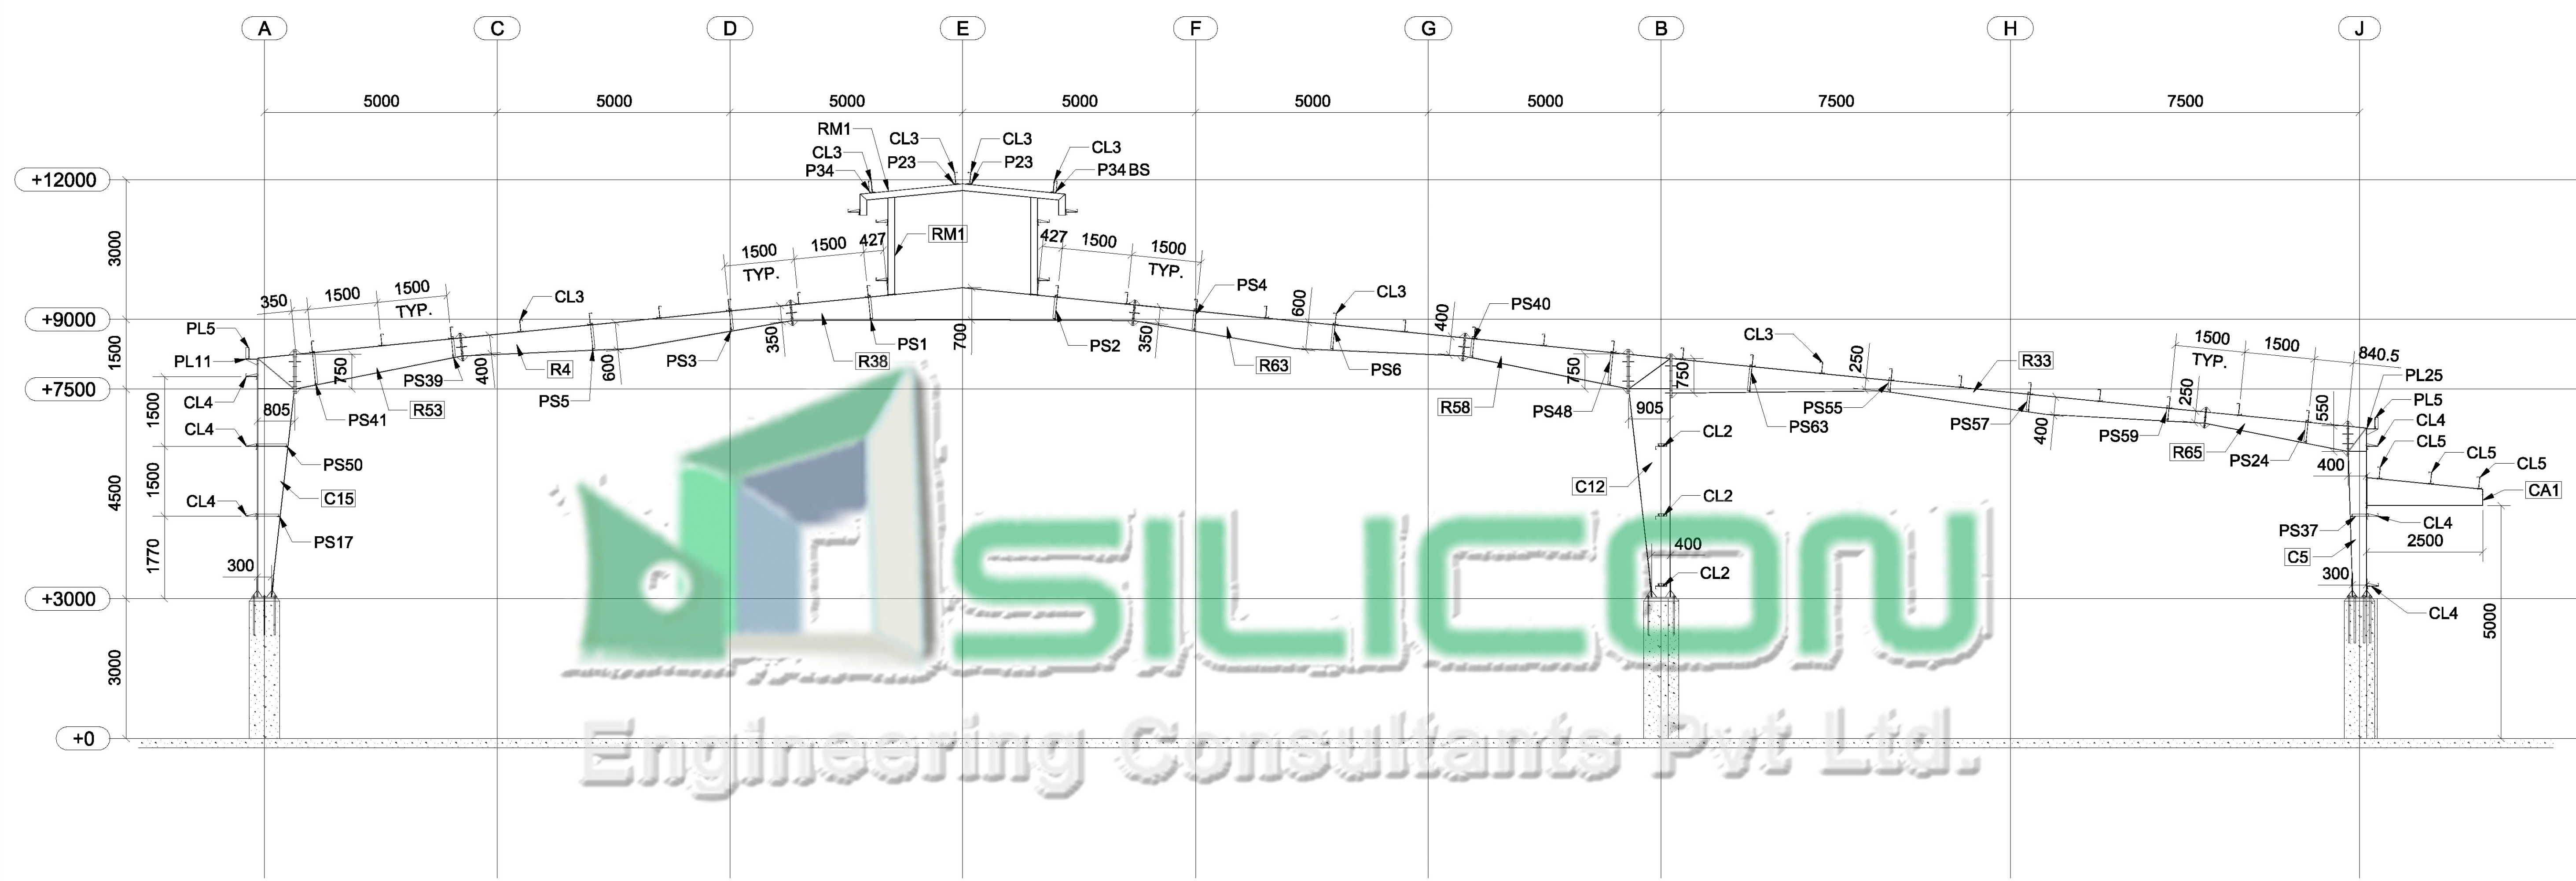

ELEVATION AT GRID-12 & 15

NOTES:
UNLESS OTHERWISE SPECIFIED ALL DIMENSIONS ARE IN MM.
TOLERANCE FOR ALL ATTACHED COMPONENTS & C/D SHALL BE K 1mm.
TOLERANCE OVERALL LENGTH OF COLUMN & RAFTER K 2mm.

2011	DATE	NAME					
DRAWN	17.08.2011	N.J.					
CHKD	17.08.2011	SECPL	A	FOR REVIEW		17.08.2011	
APPD	17.08.2011	SECPL	REV	MODIFICATIONS TECHNIQUES CONSTRUCT / MFR. TECHNICAL MODIFICATIONS		DATE	
		SCALE :		ITEM CODE :			
		TITLE : ELEVATION AT GRID - 12 & 15					
		DRG NO : [GRID - 12 & 15]			REV.	A	
		REF. DRG NO :				SHEET : 1 / 1	
		UNLESS SPECIFIED GENERAL TOLERANCE: IS - 1852 / 7215					