



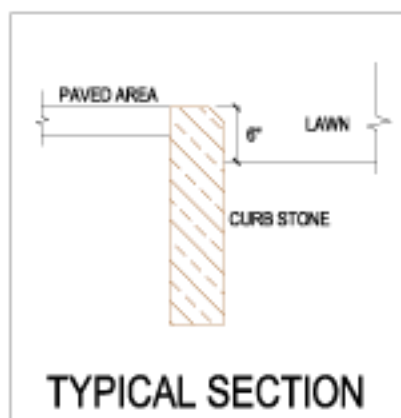

12 MT. WIDE ROAD

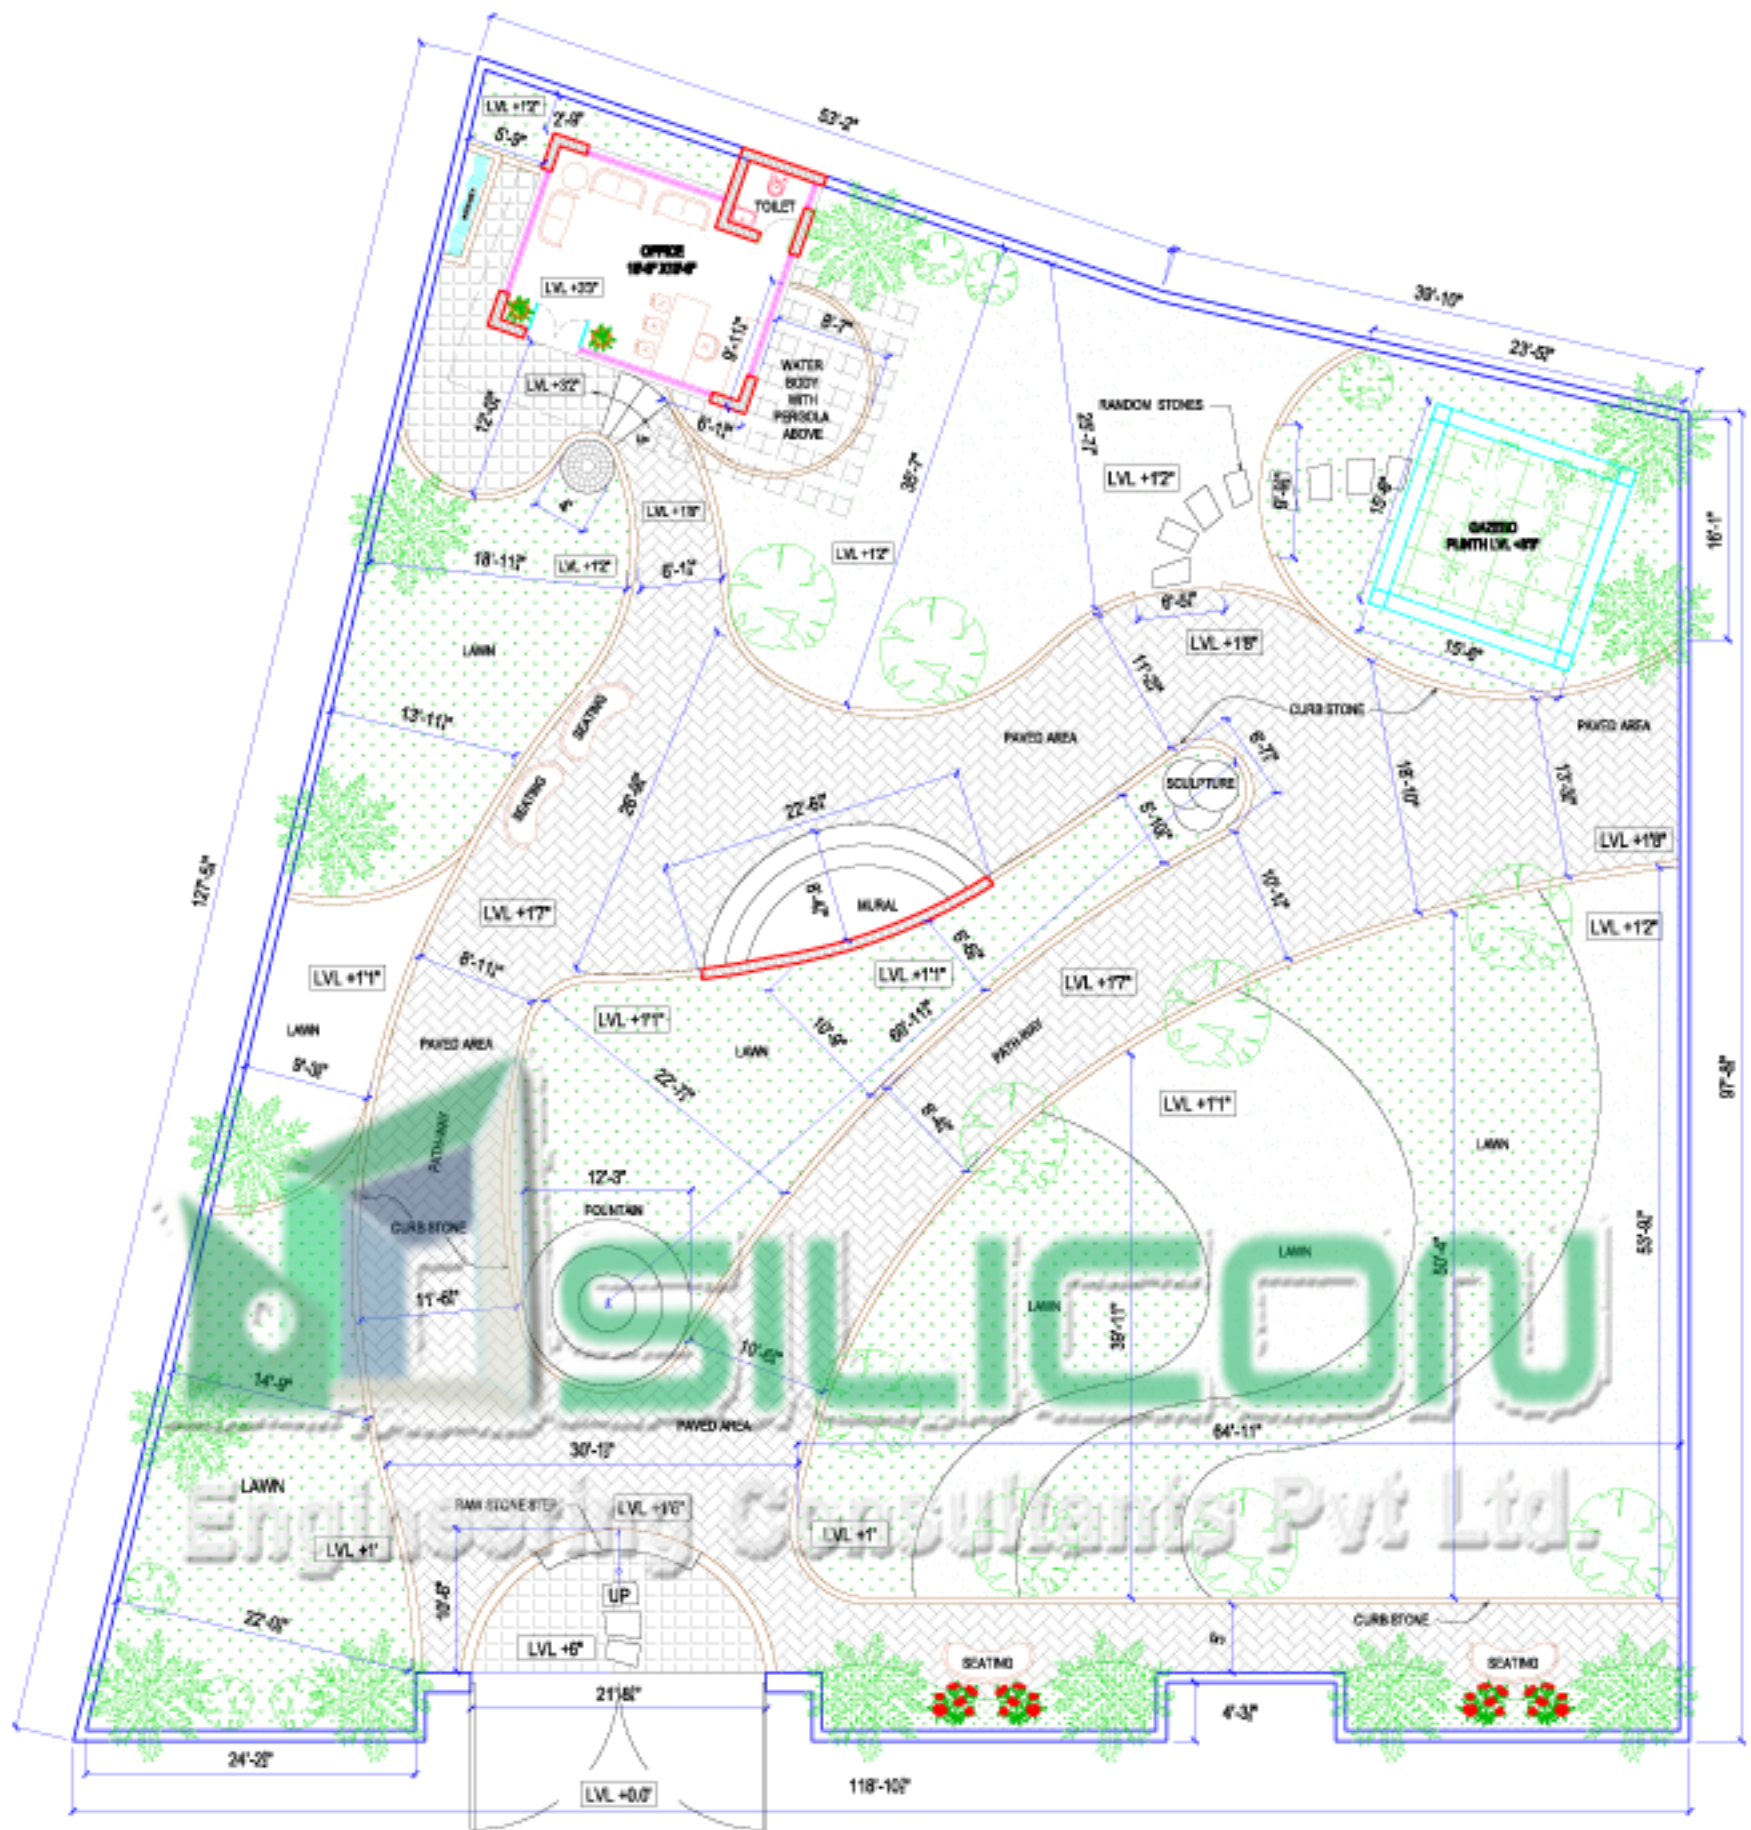